
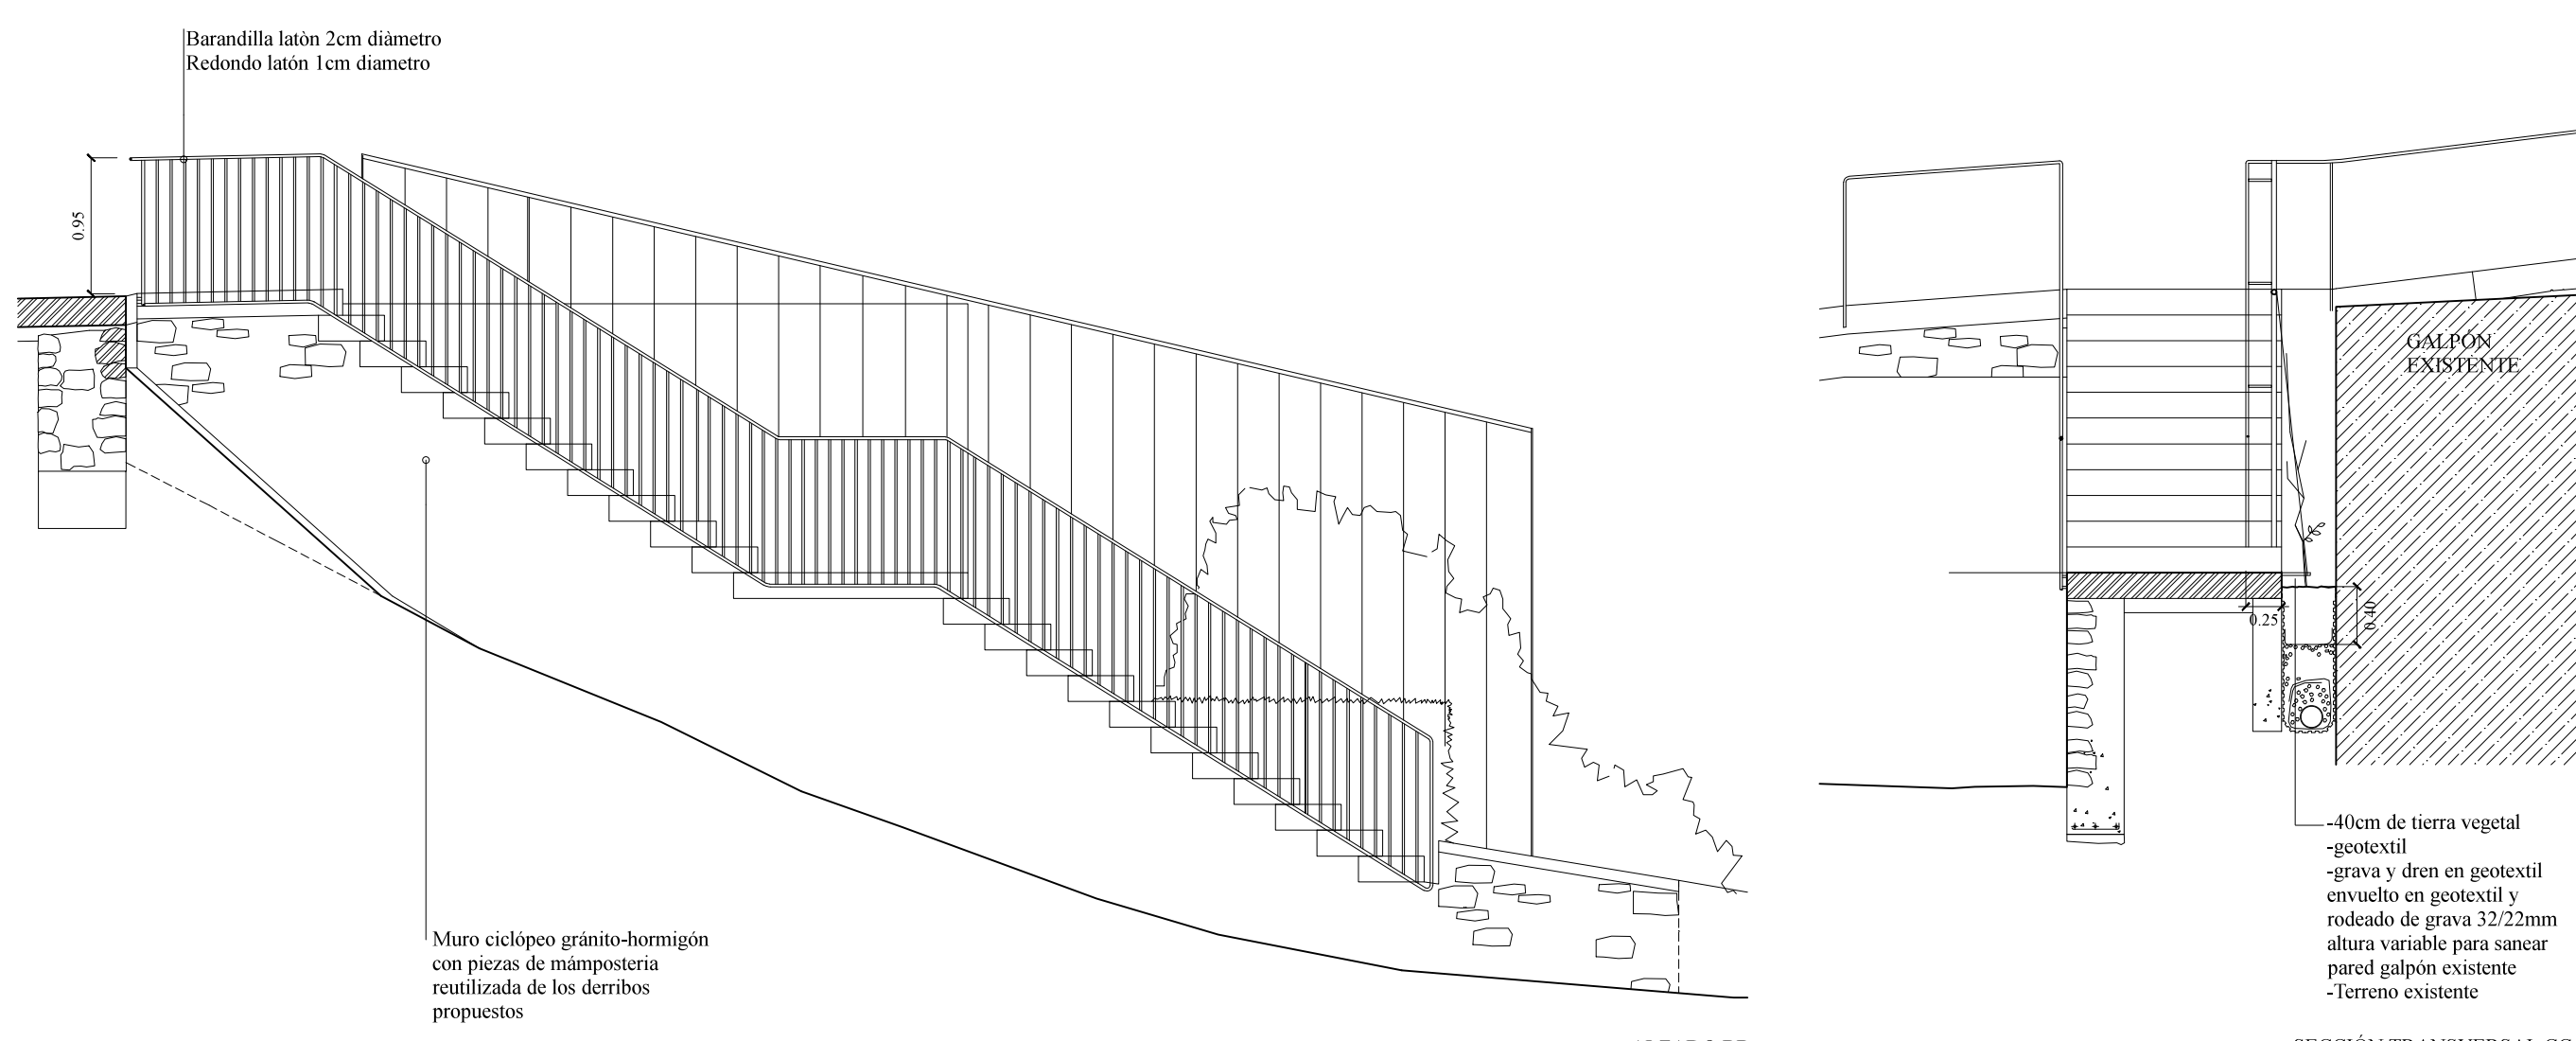
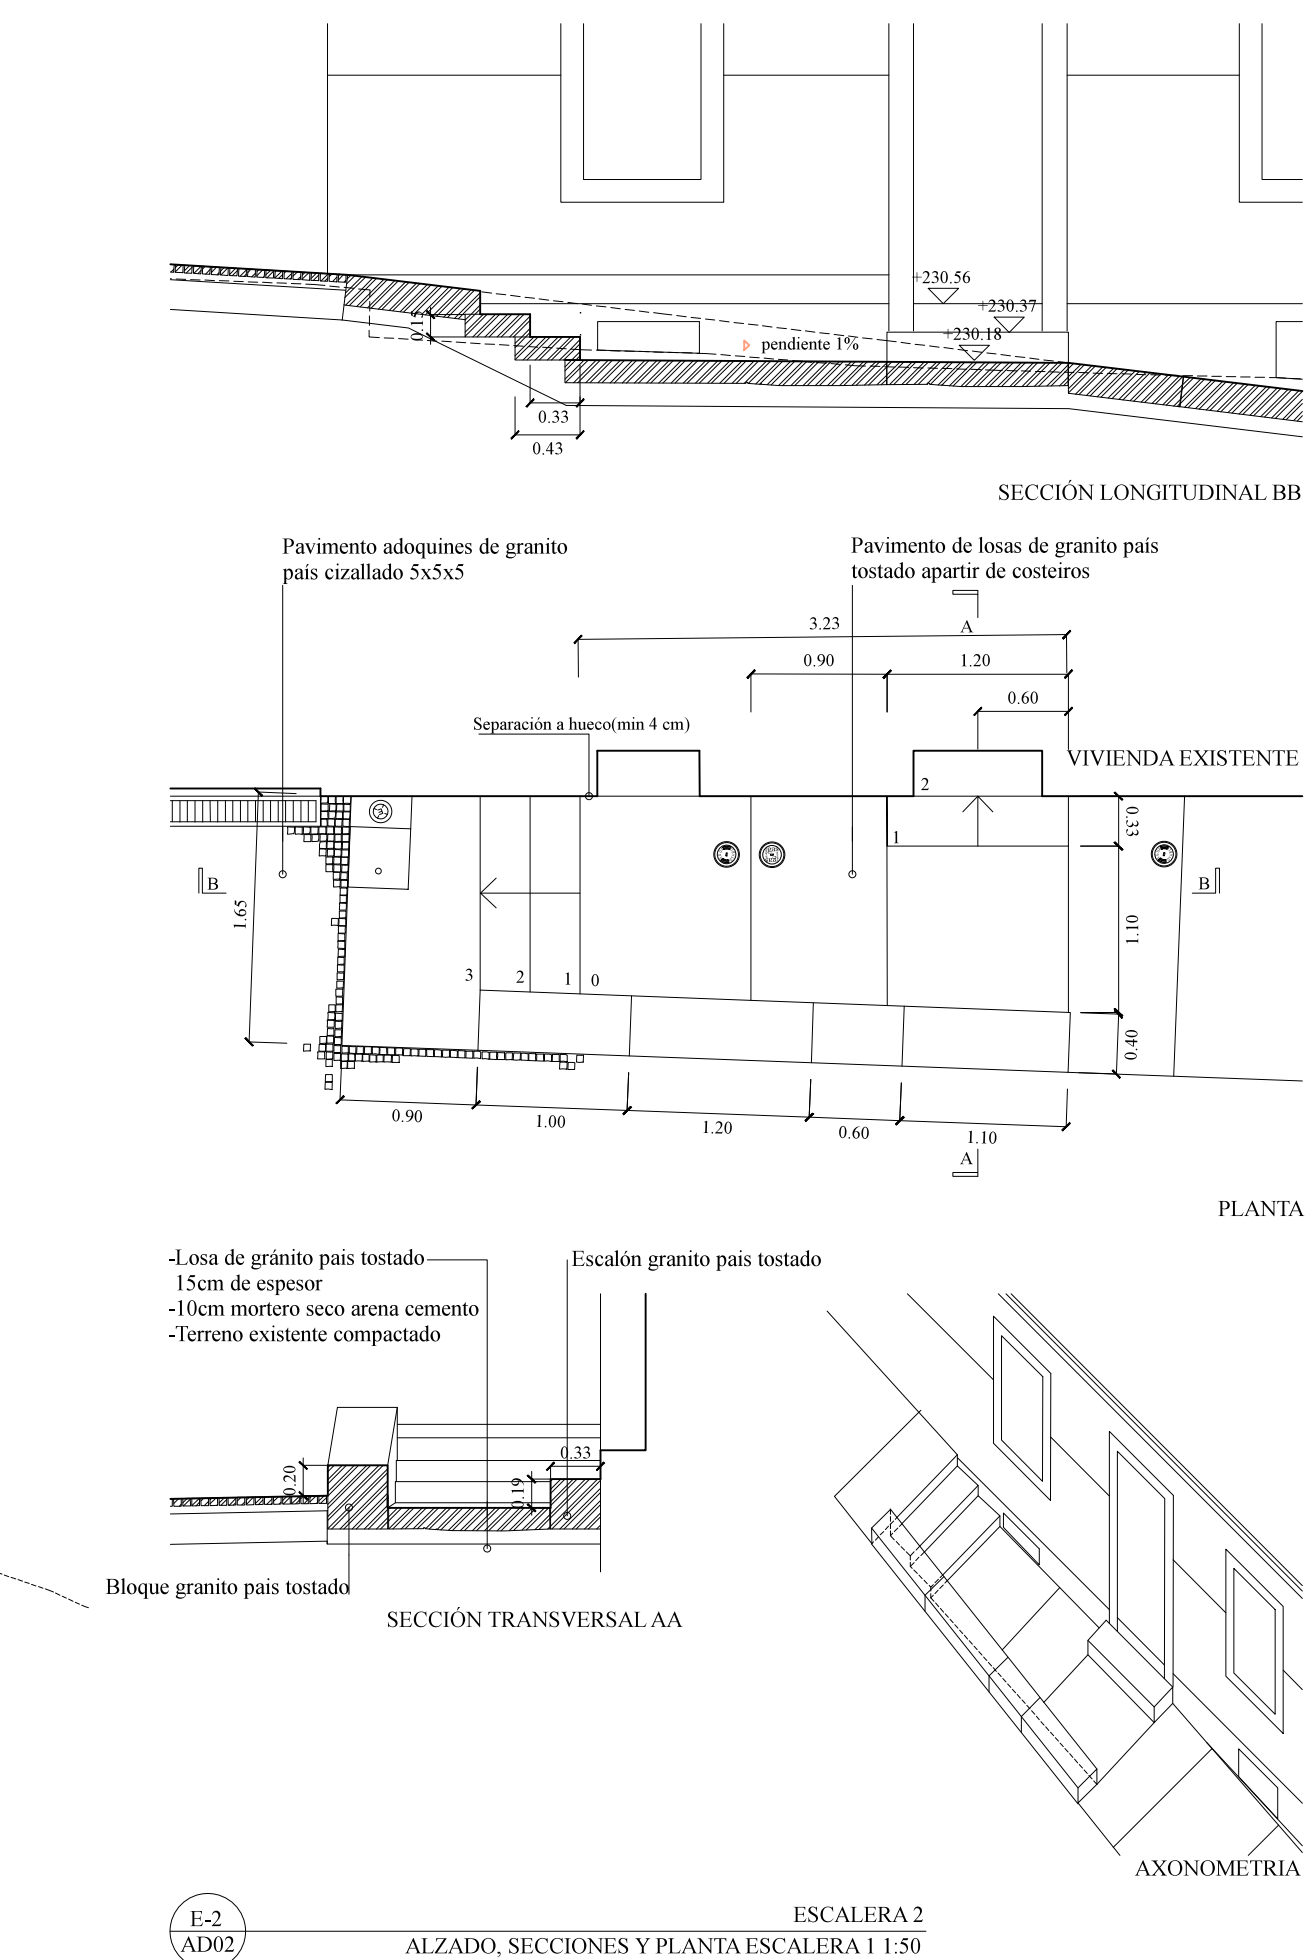


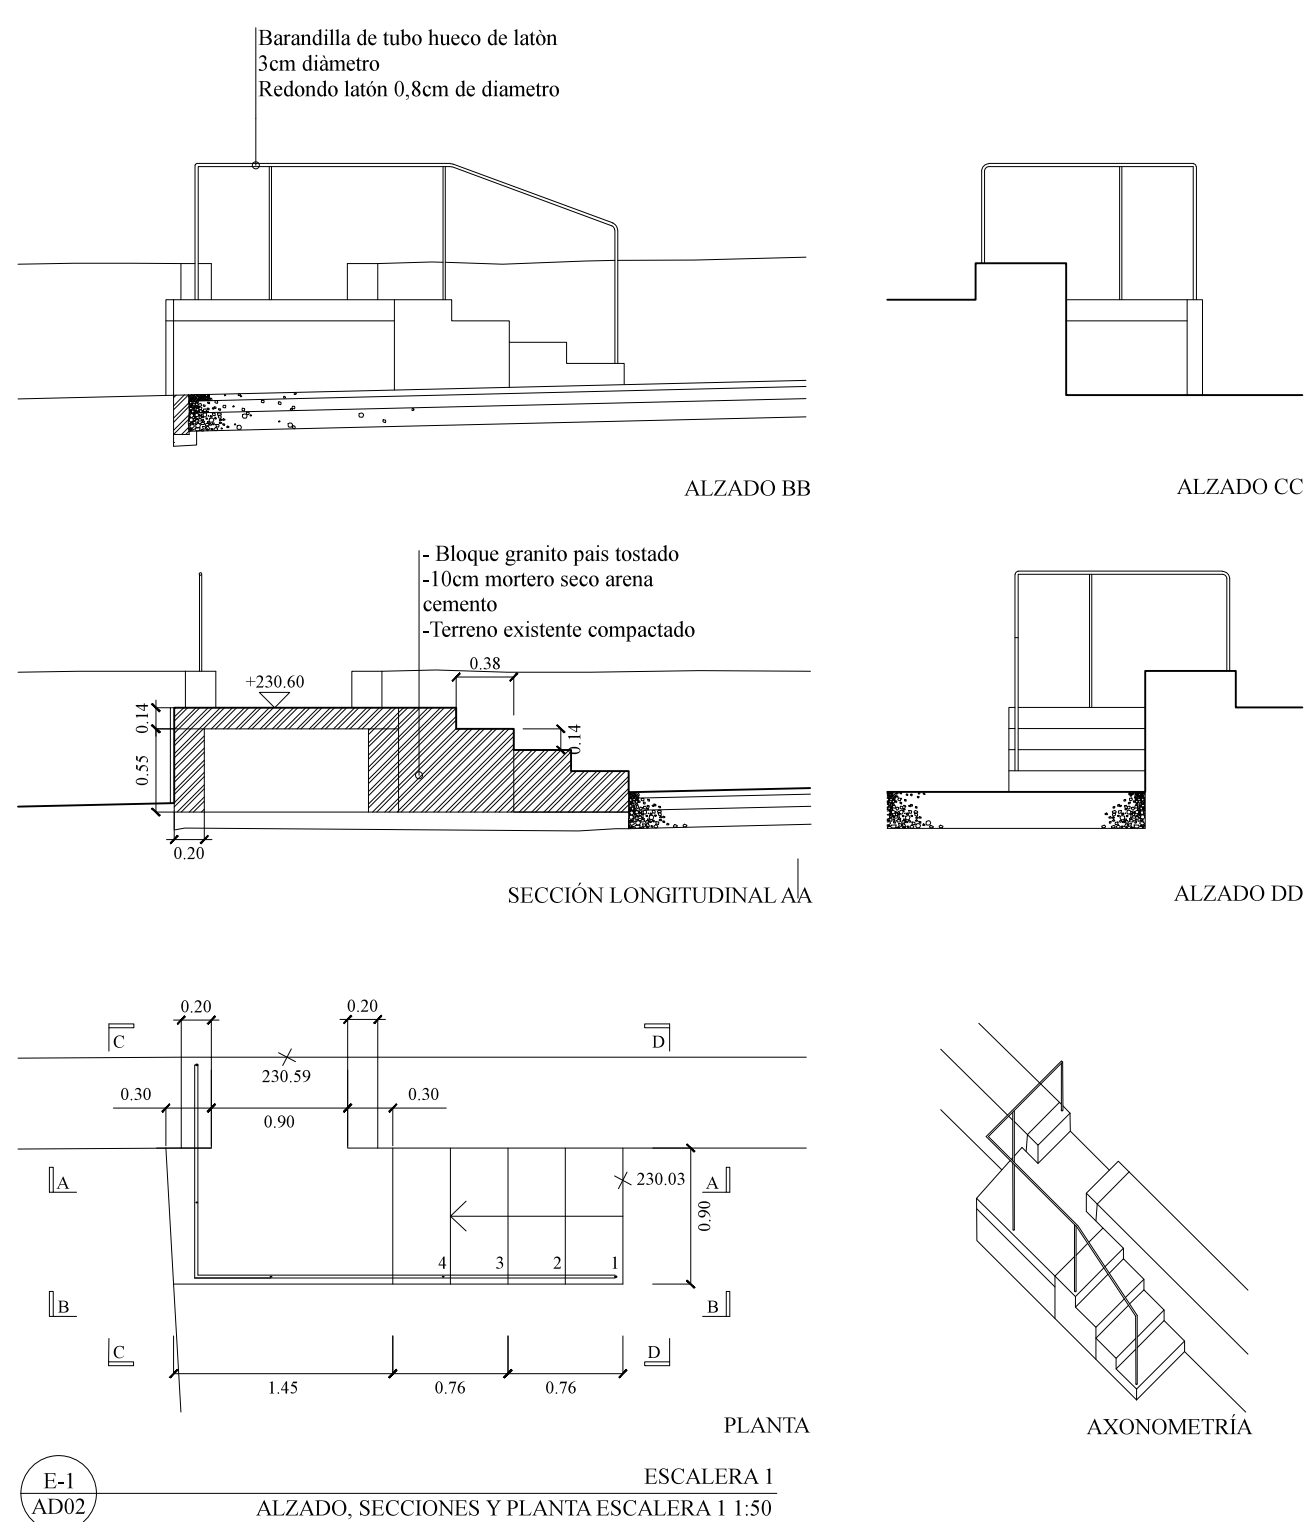

CUADRO PLANTACIONES		
EXPLANADA	<i>Fagus sylvatica</i> (Fs)	14
ESCALERA	<i>Rosa glauca</i> (Rg)	5 MZL
	<i>Hedera helix</i> (Hh)	22 VR
TALUDES	<i>Salix purpurea</i> "Nana" (Sn)	25 MZL
	<i>Rosa glauca</i> (Rg)	25 MZL
	<i>Deschampsia cespitosa</i> (Dc)	200 VR
	<i>Deschampsia flexuosa</i> (Df)	200 VR
	<i>Festuca garberi</i> (Fg)	200 VR
	<i>Astragalus sylvestris</i> (As)	100 VR
	<i>Digitalis purpurea</i> (Dp)	100 VR
	<i>Eupatorium cannabinum</i> "Flora Pomo" (Ec)	100 VR
	<i>Foeniculum vulgare</i> (Fv)	100 VR

Losa de granito	383.32 m ²	Detalle canal 1	26.70 m
Adoquin cizallado de granito 5x5x5 cm	323.17 m ²	Detalle canal 2	10.03 m
Escaleras de granito	28.89 m ²	Detalle canal 3 y 4	19.28 m
Grava	380.90 m ²	Detalle canal 5	1.37 m
Zona ajardinada	135.18 m ²	Detalle canal 6	16.33 m
Muro existente consolidada	12.87 m	Detalle canal 7	13.63 m