


PERFIL LONGITUDINAL
E: 1/200

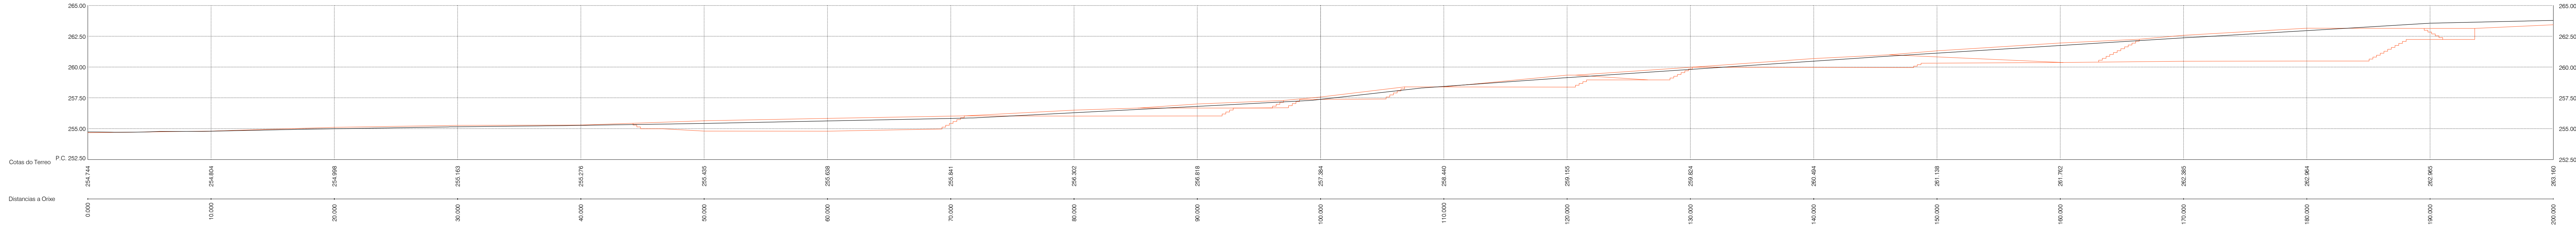

PERFIS TRANSVERSAIS
E: 1/100

