


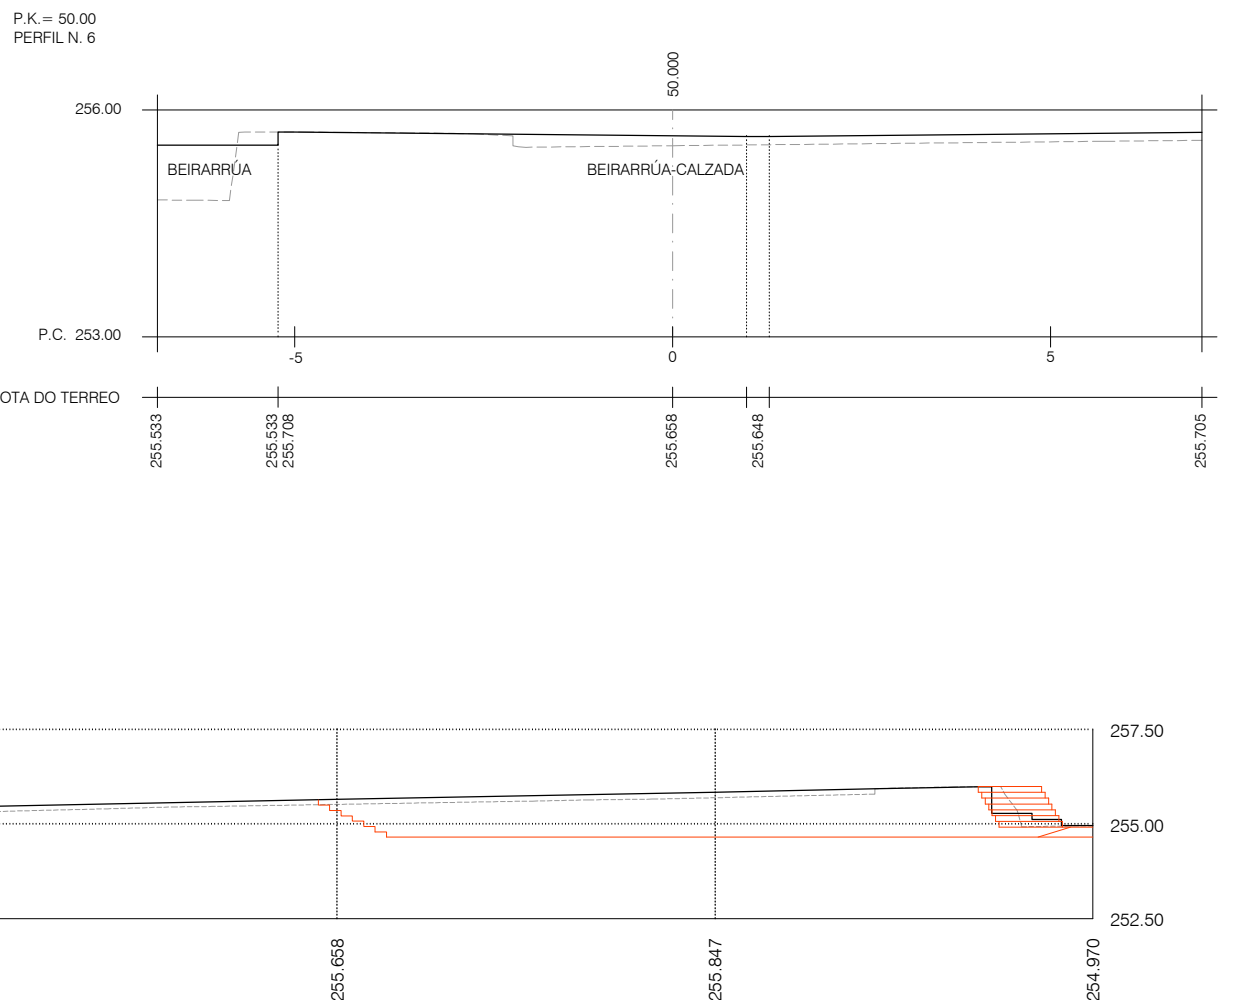
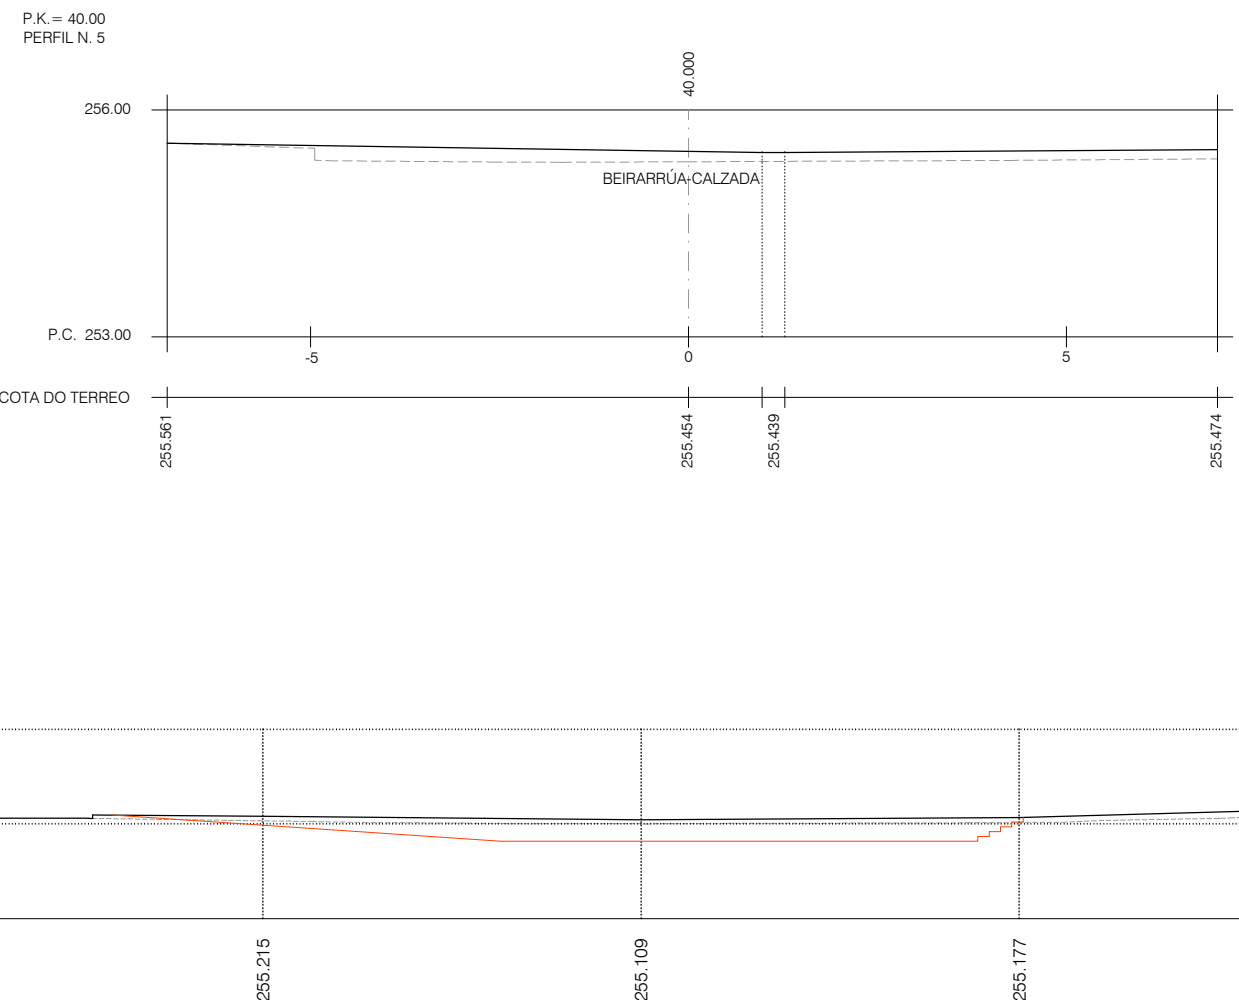
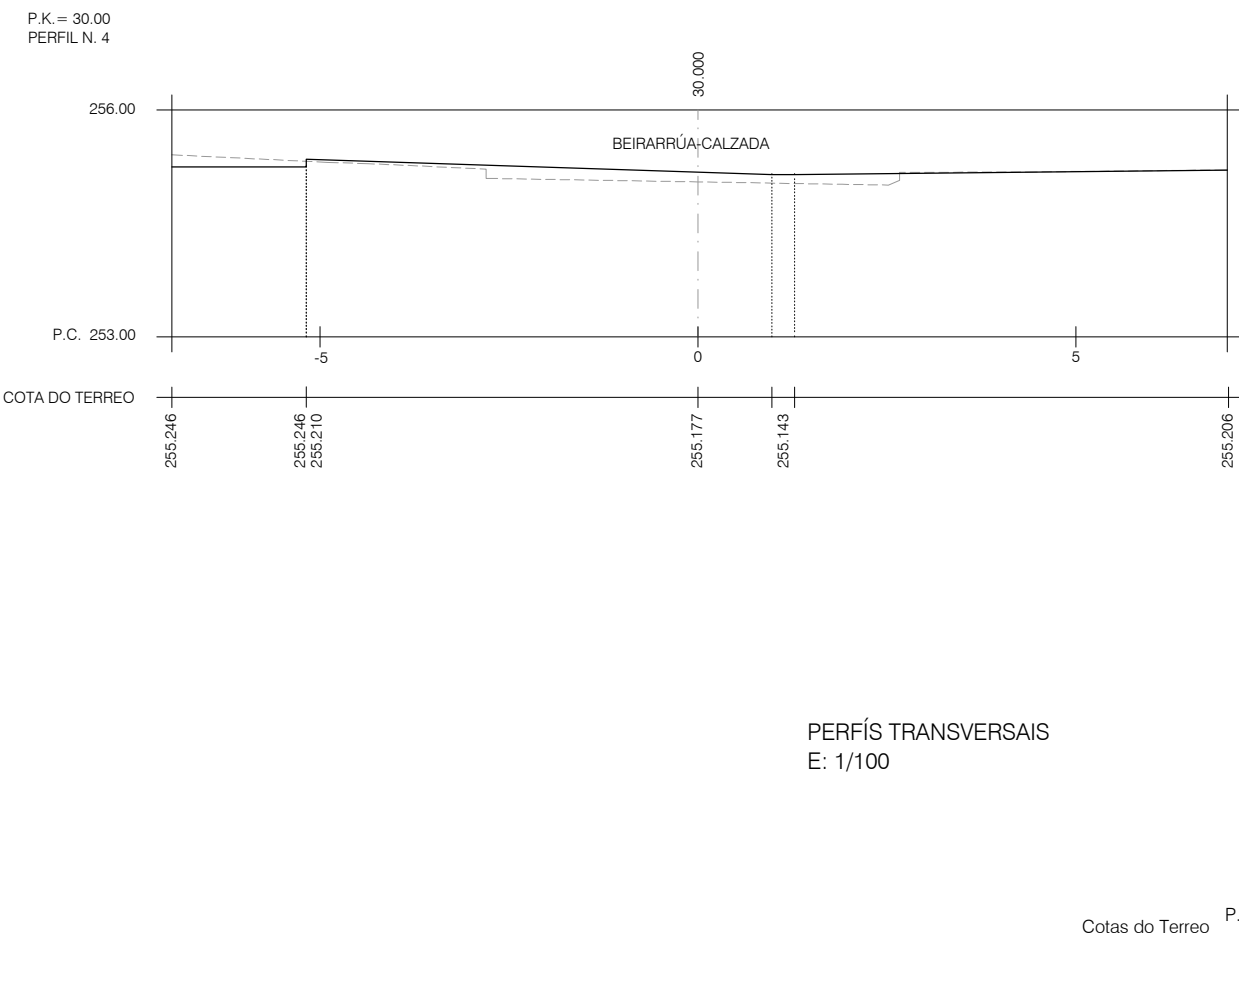
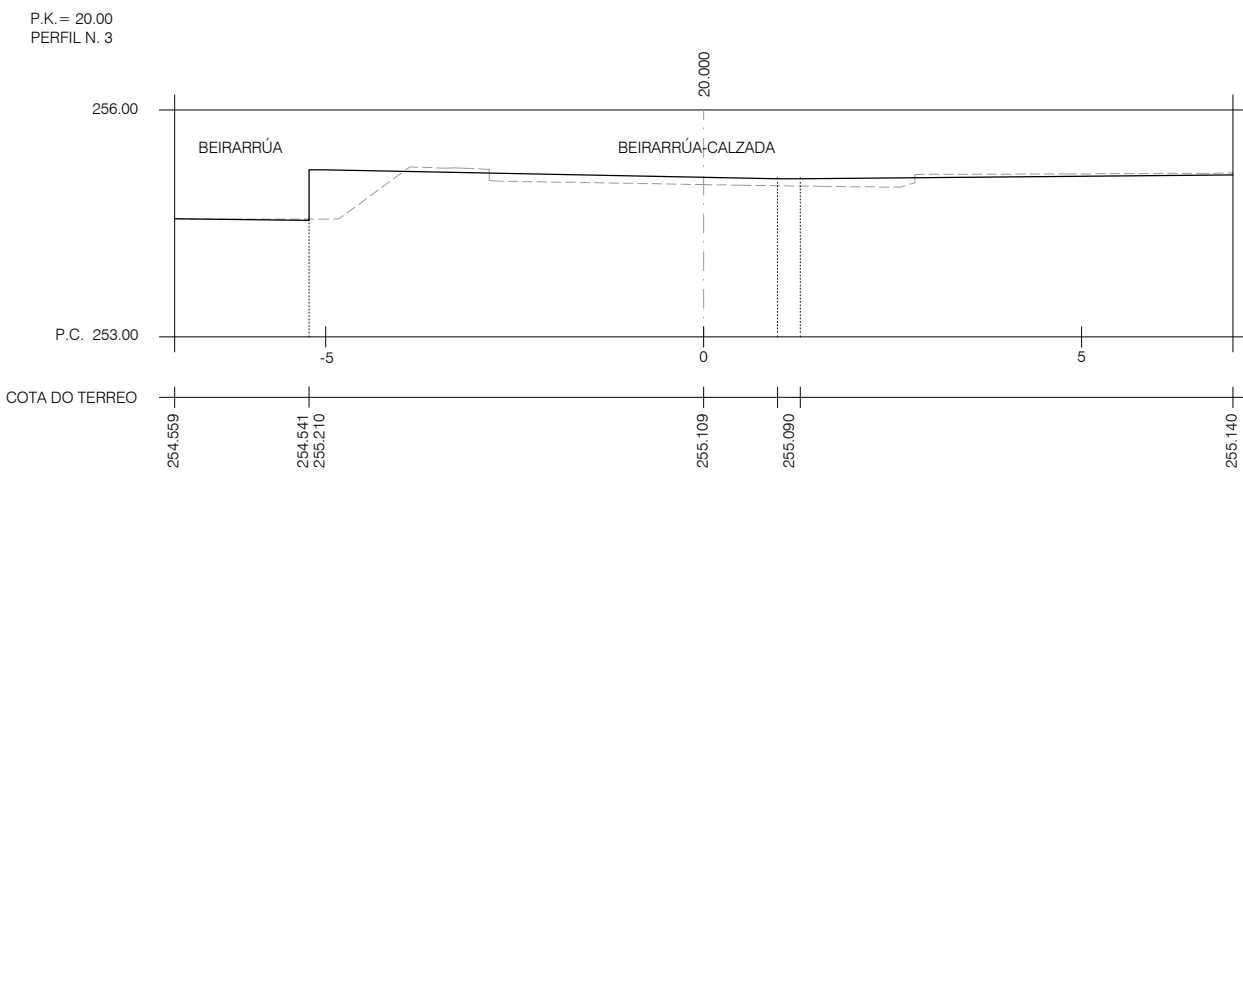
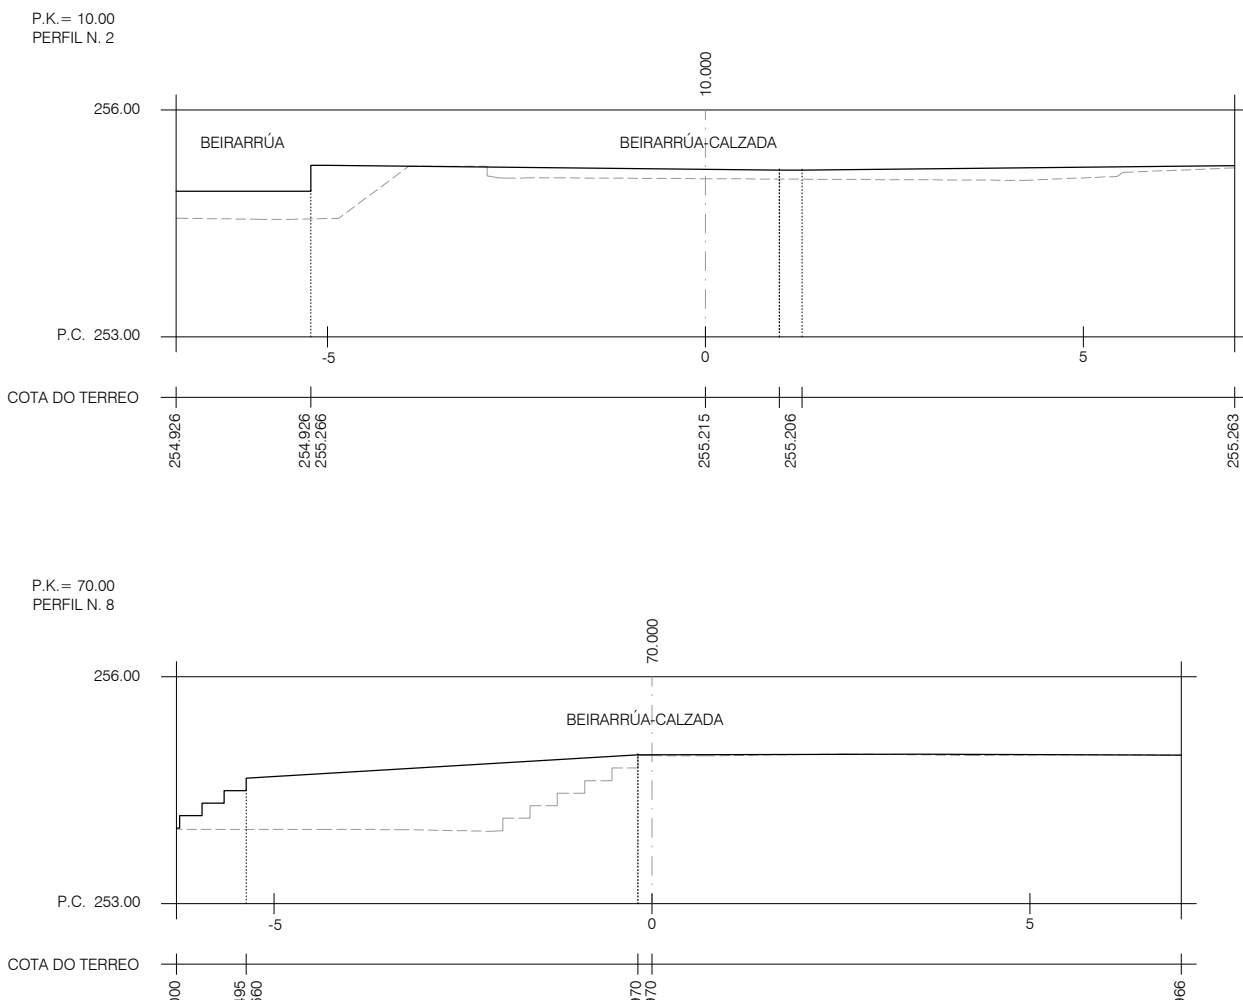
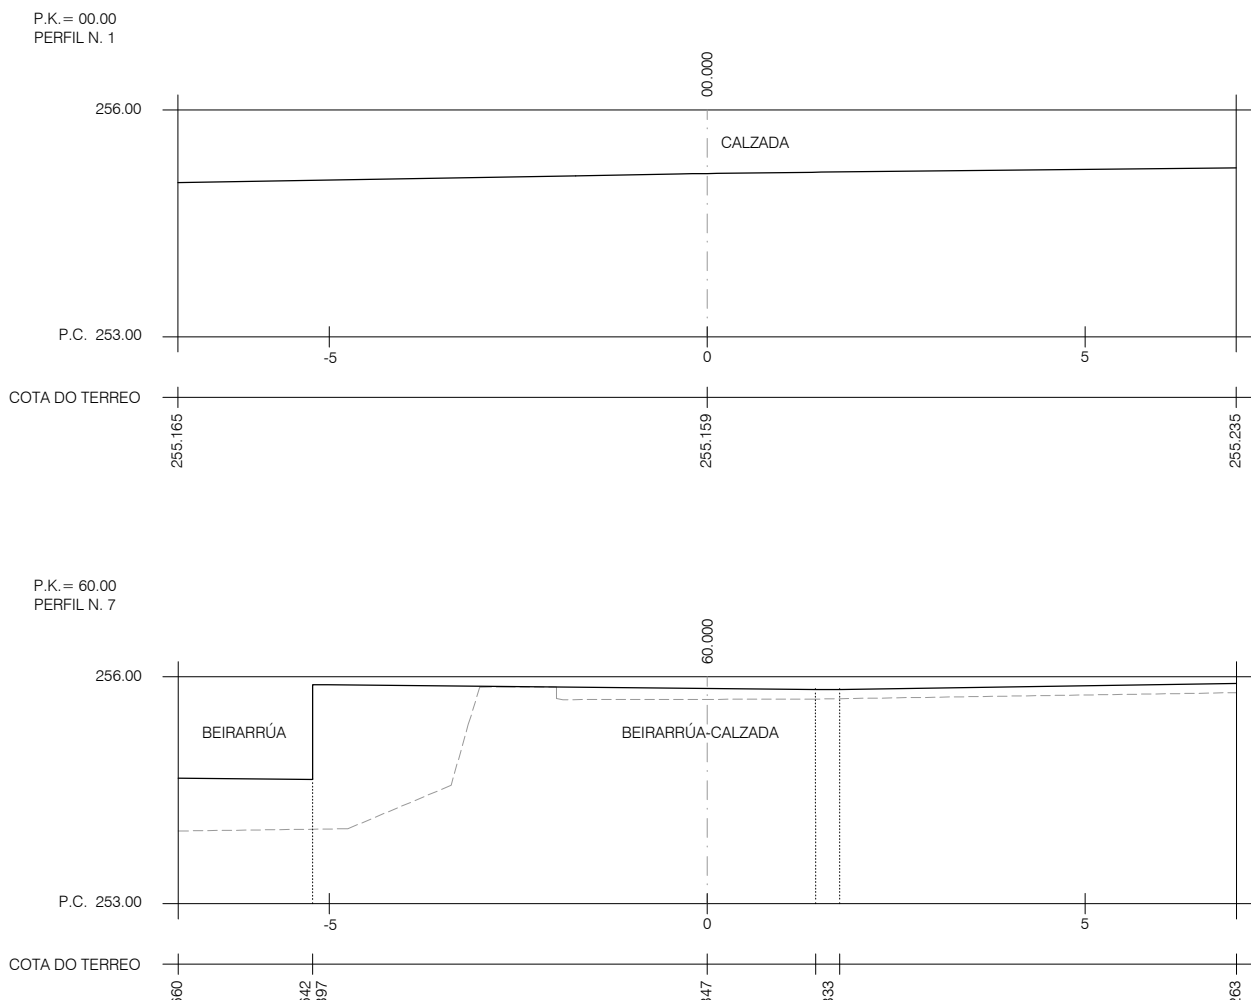
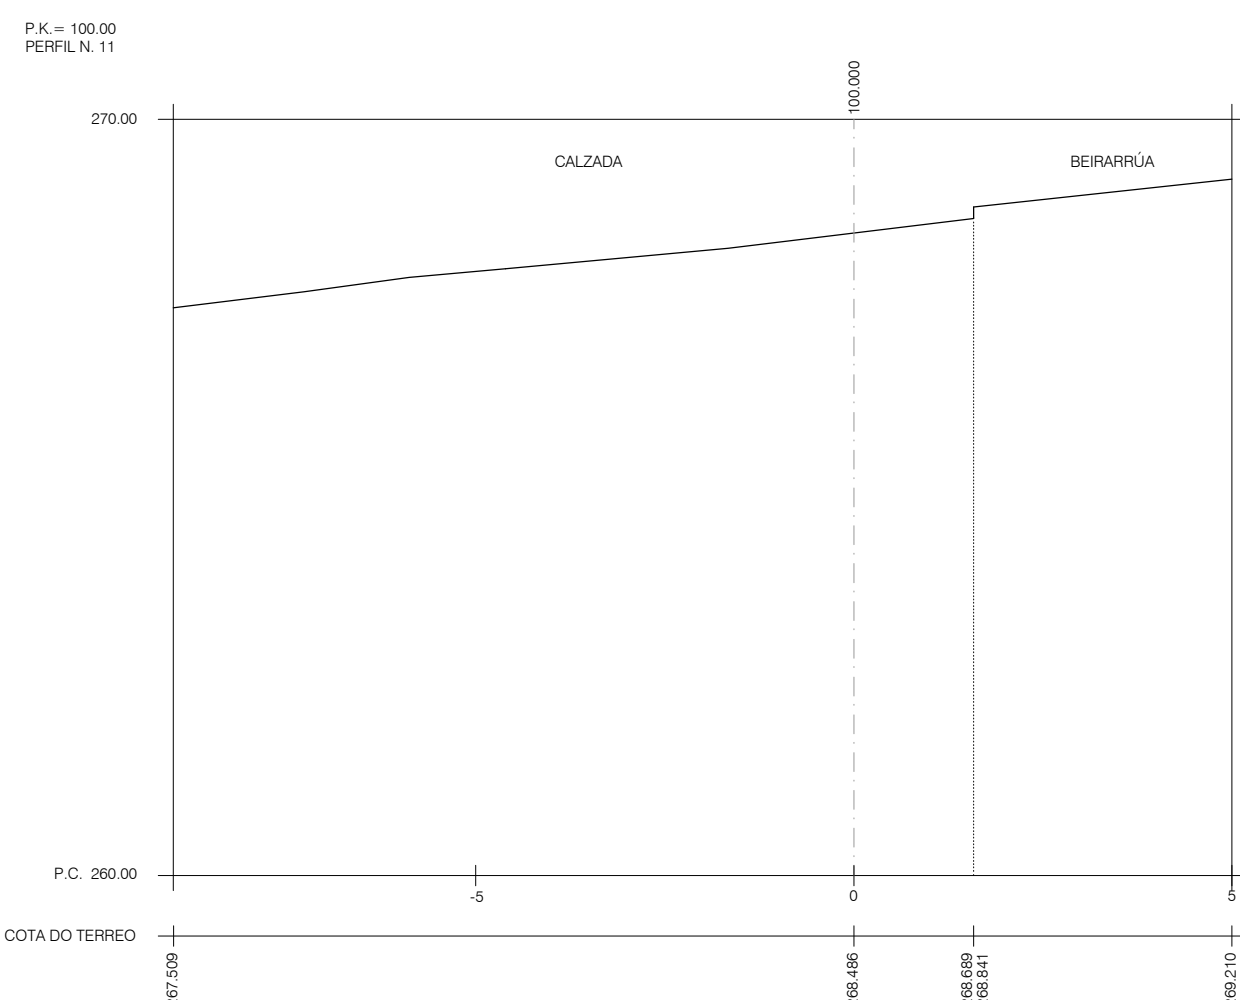
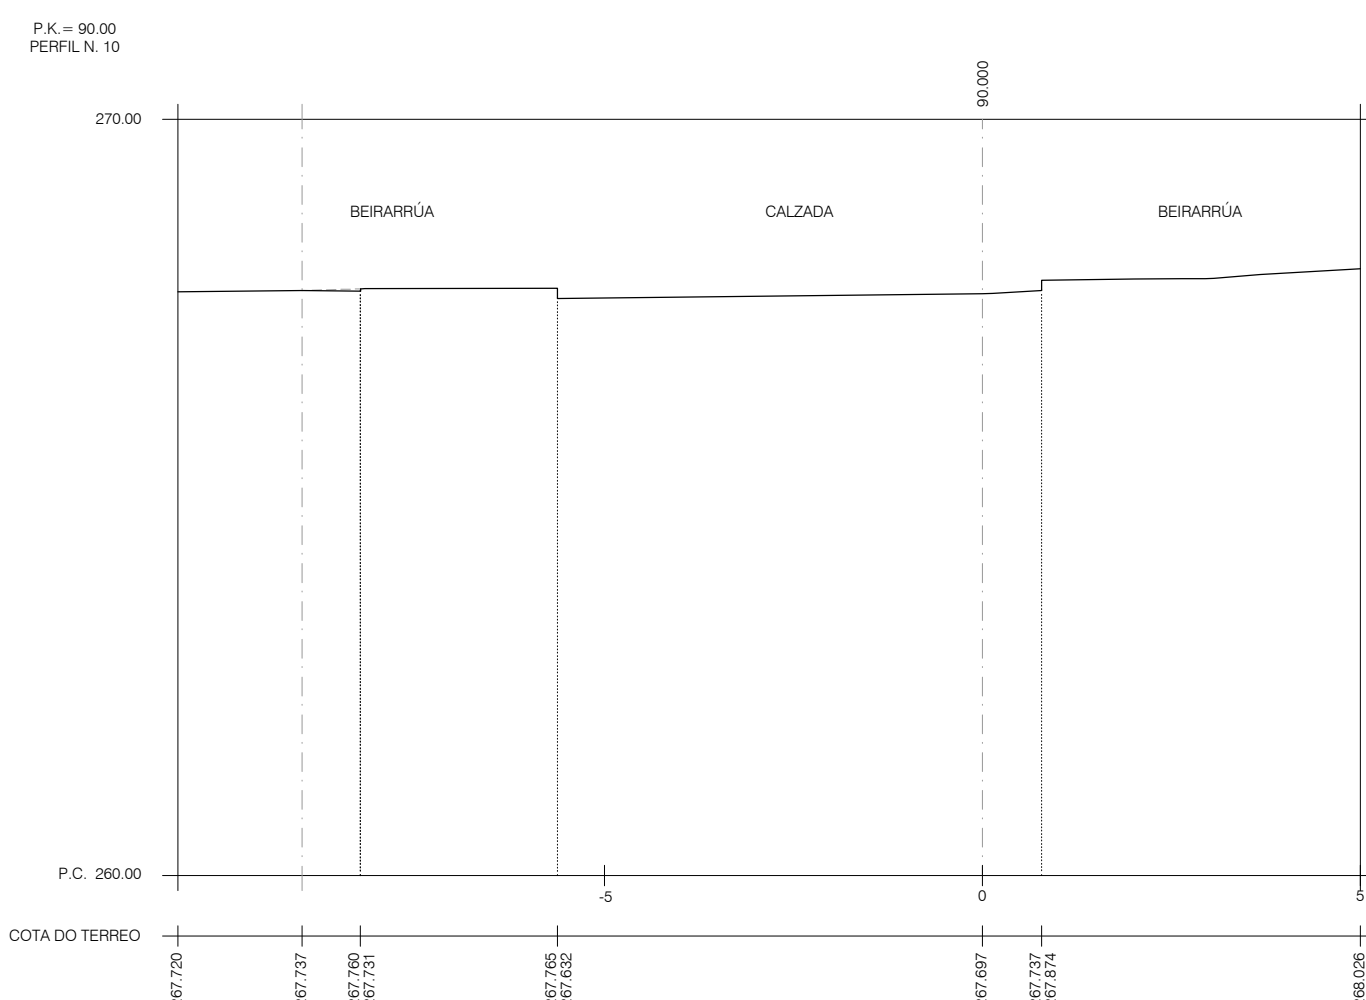
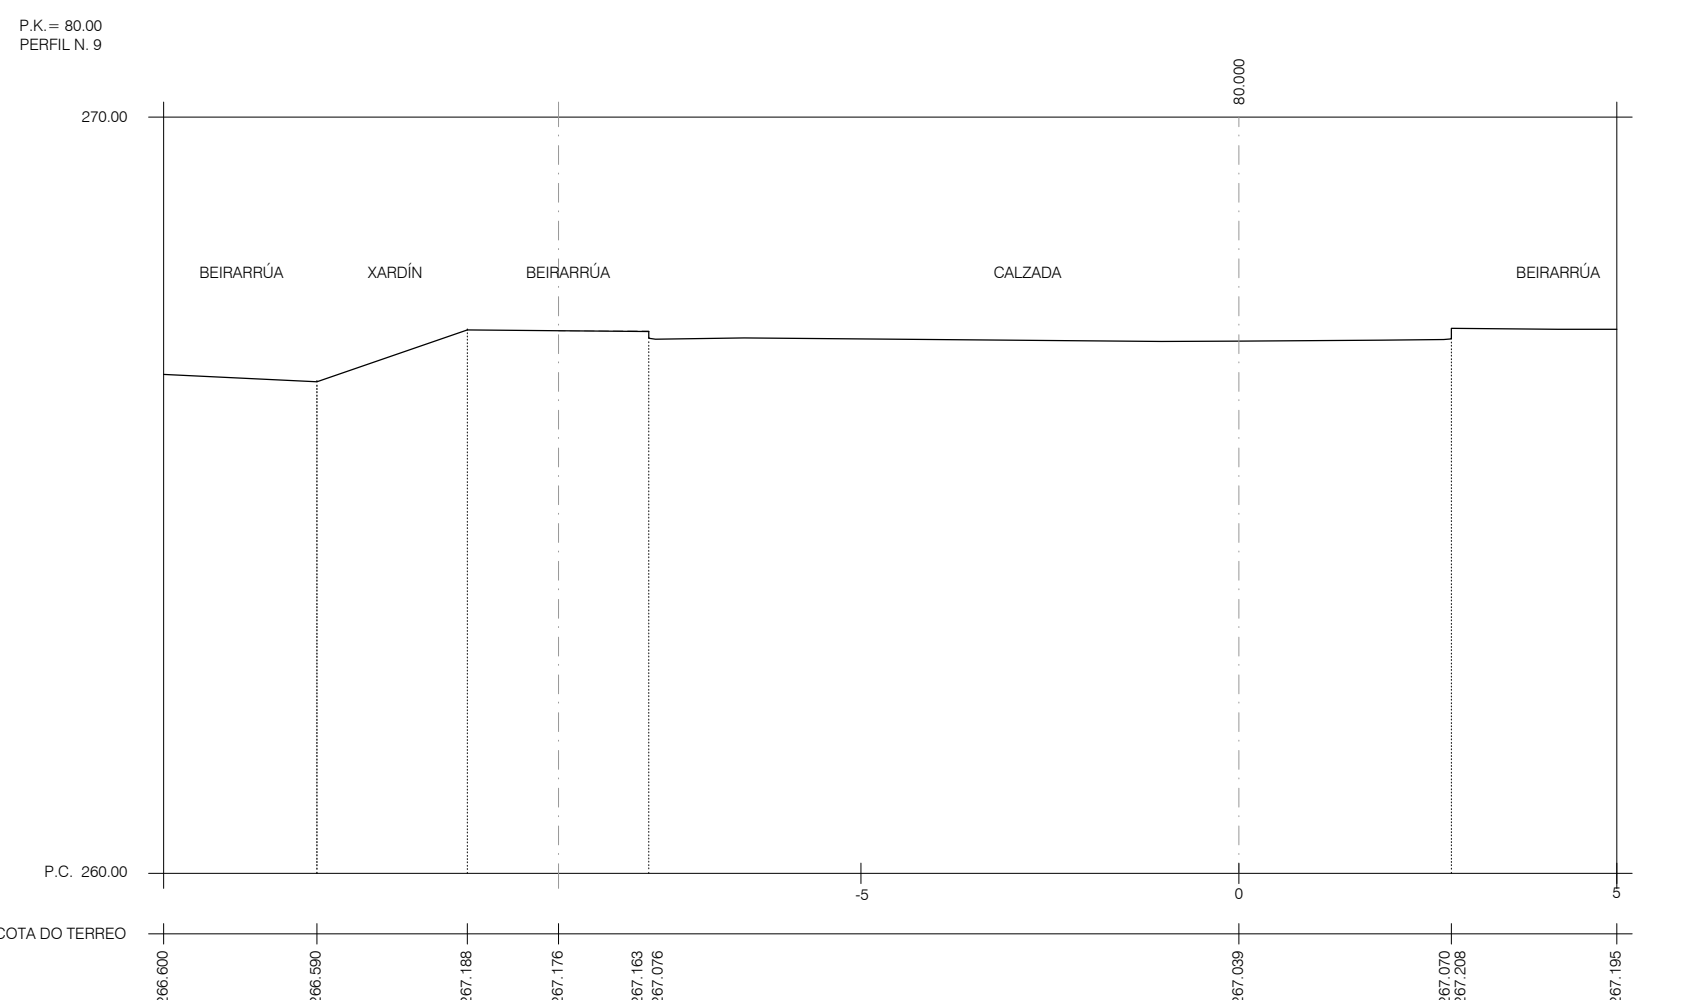
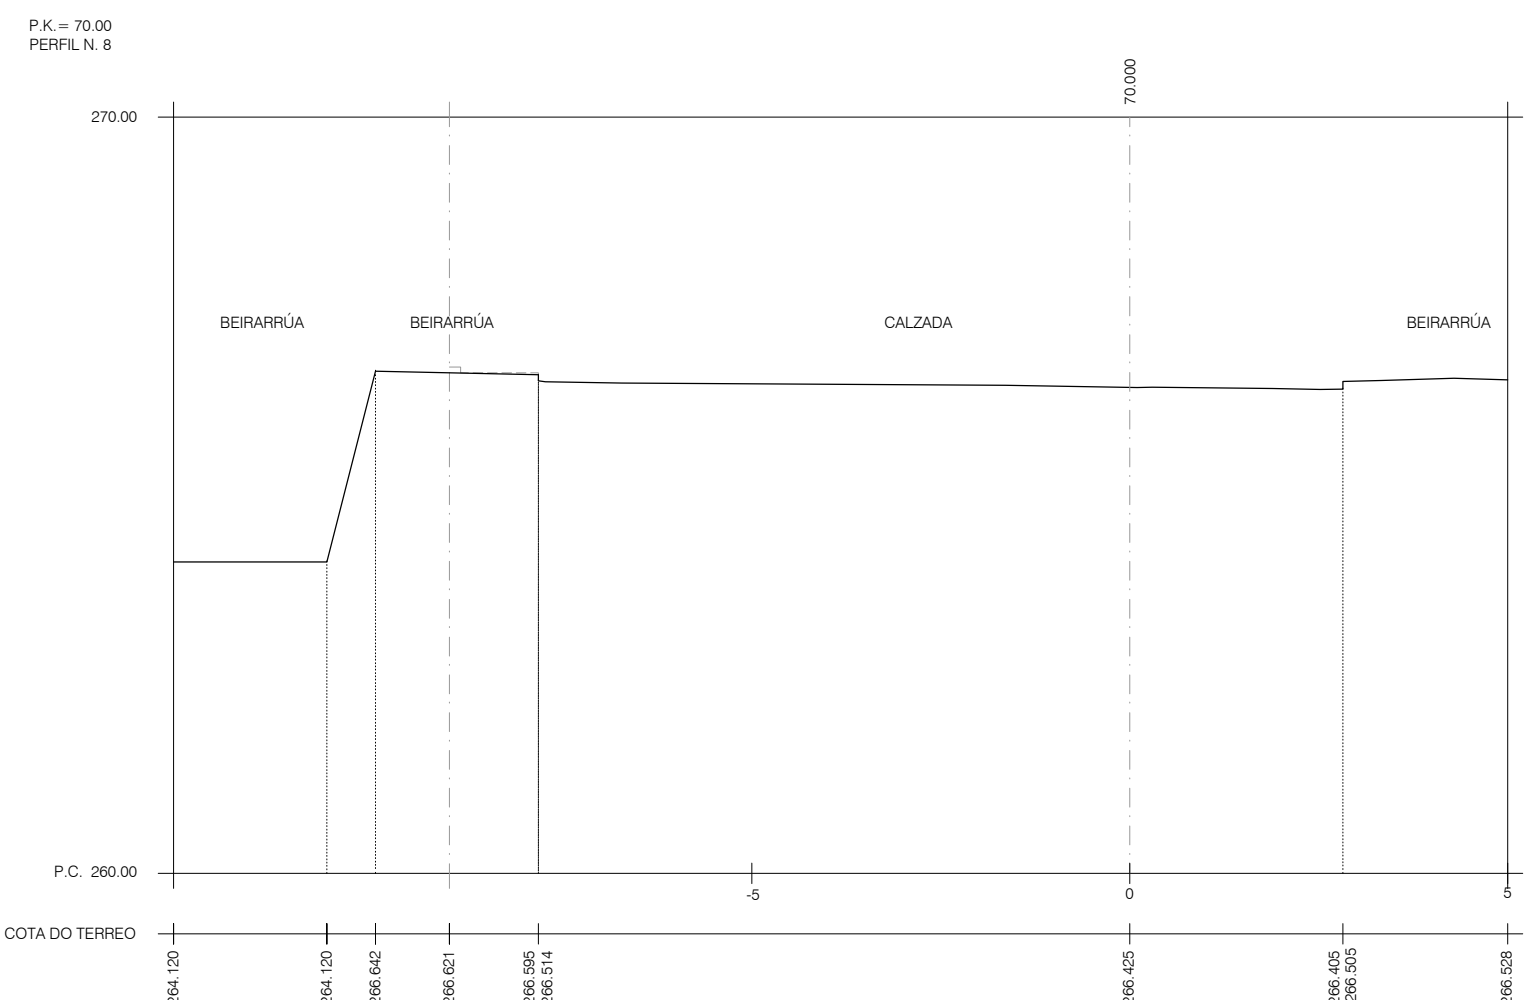
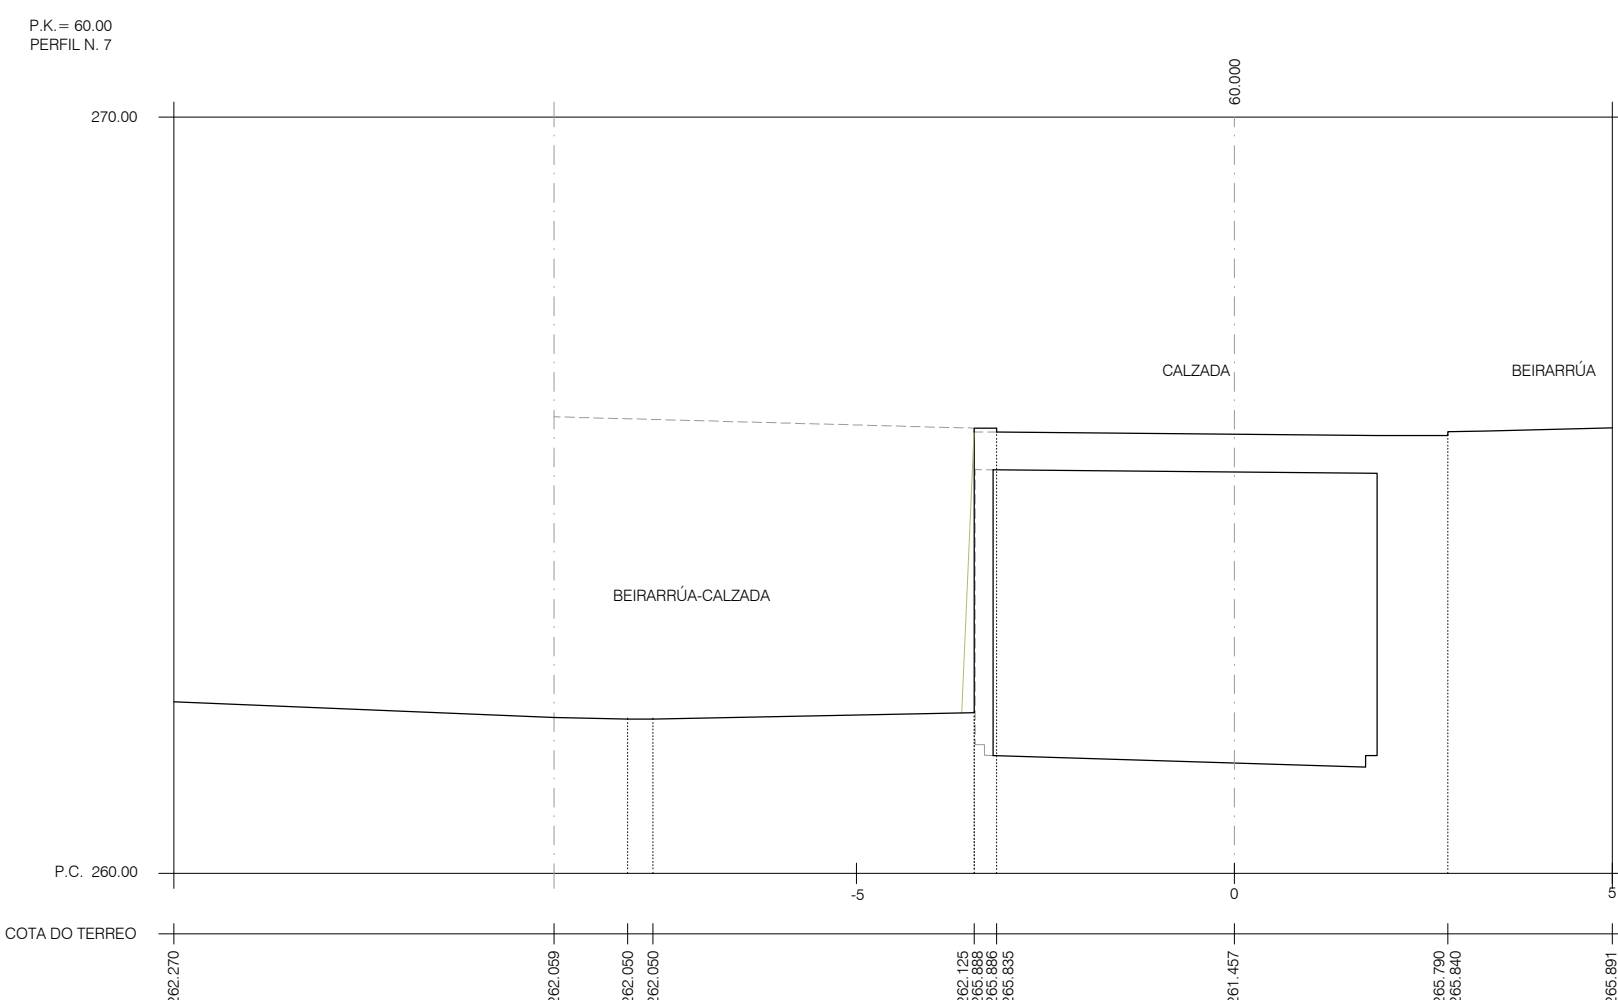
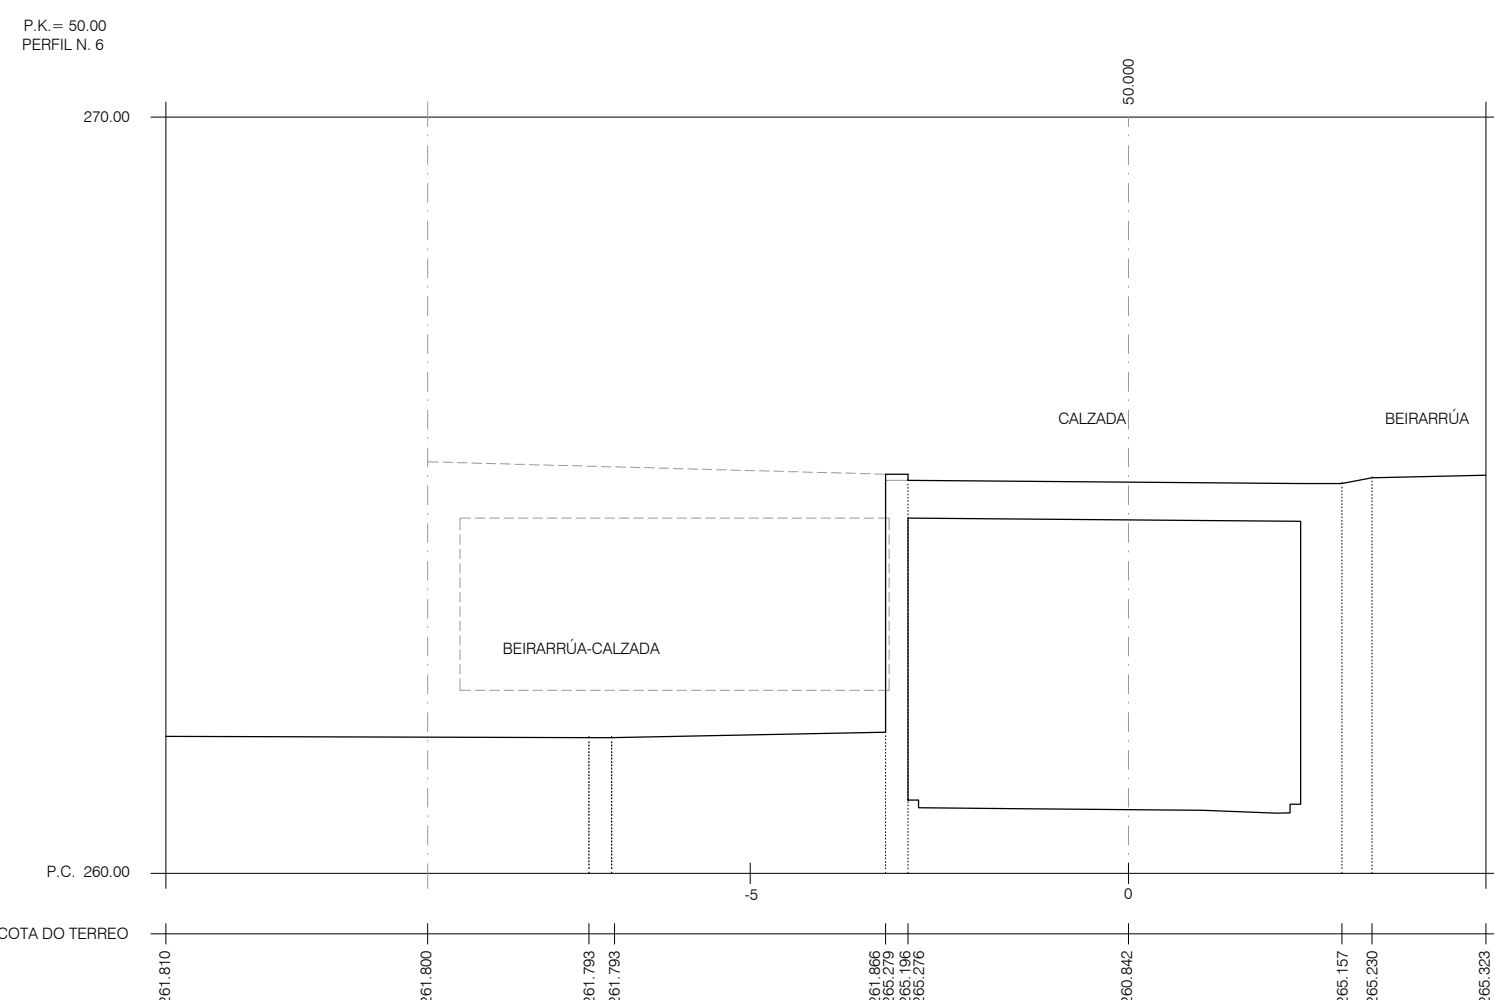
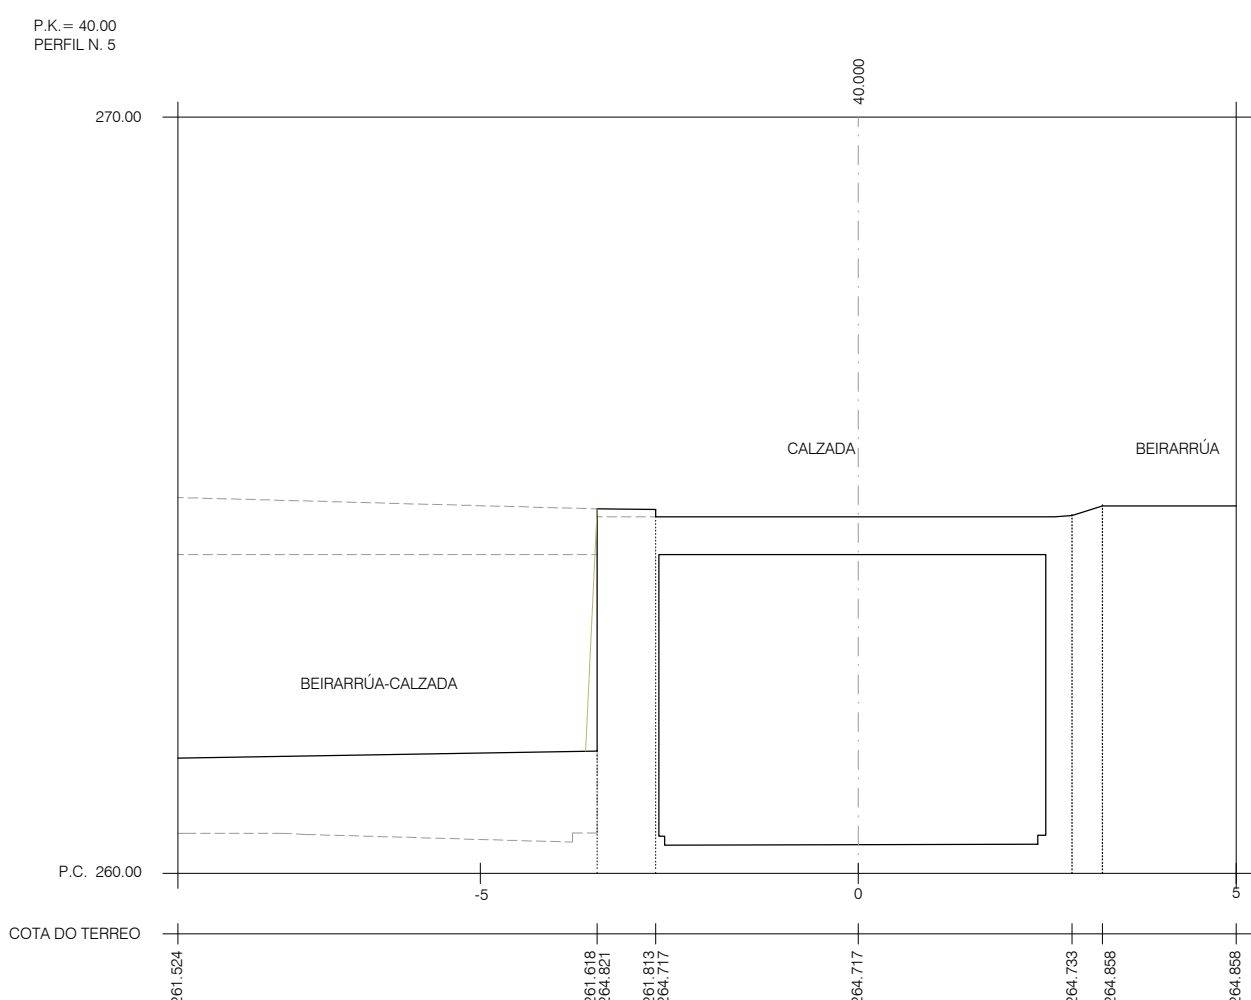
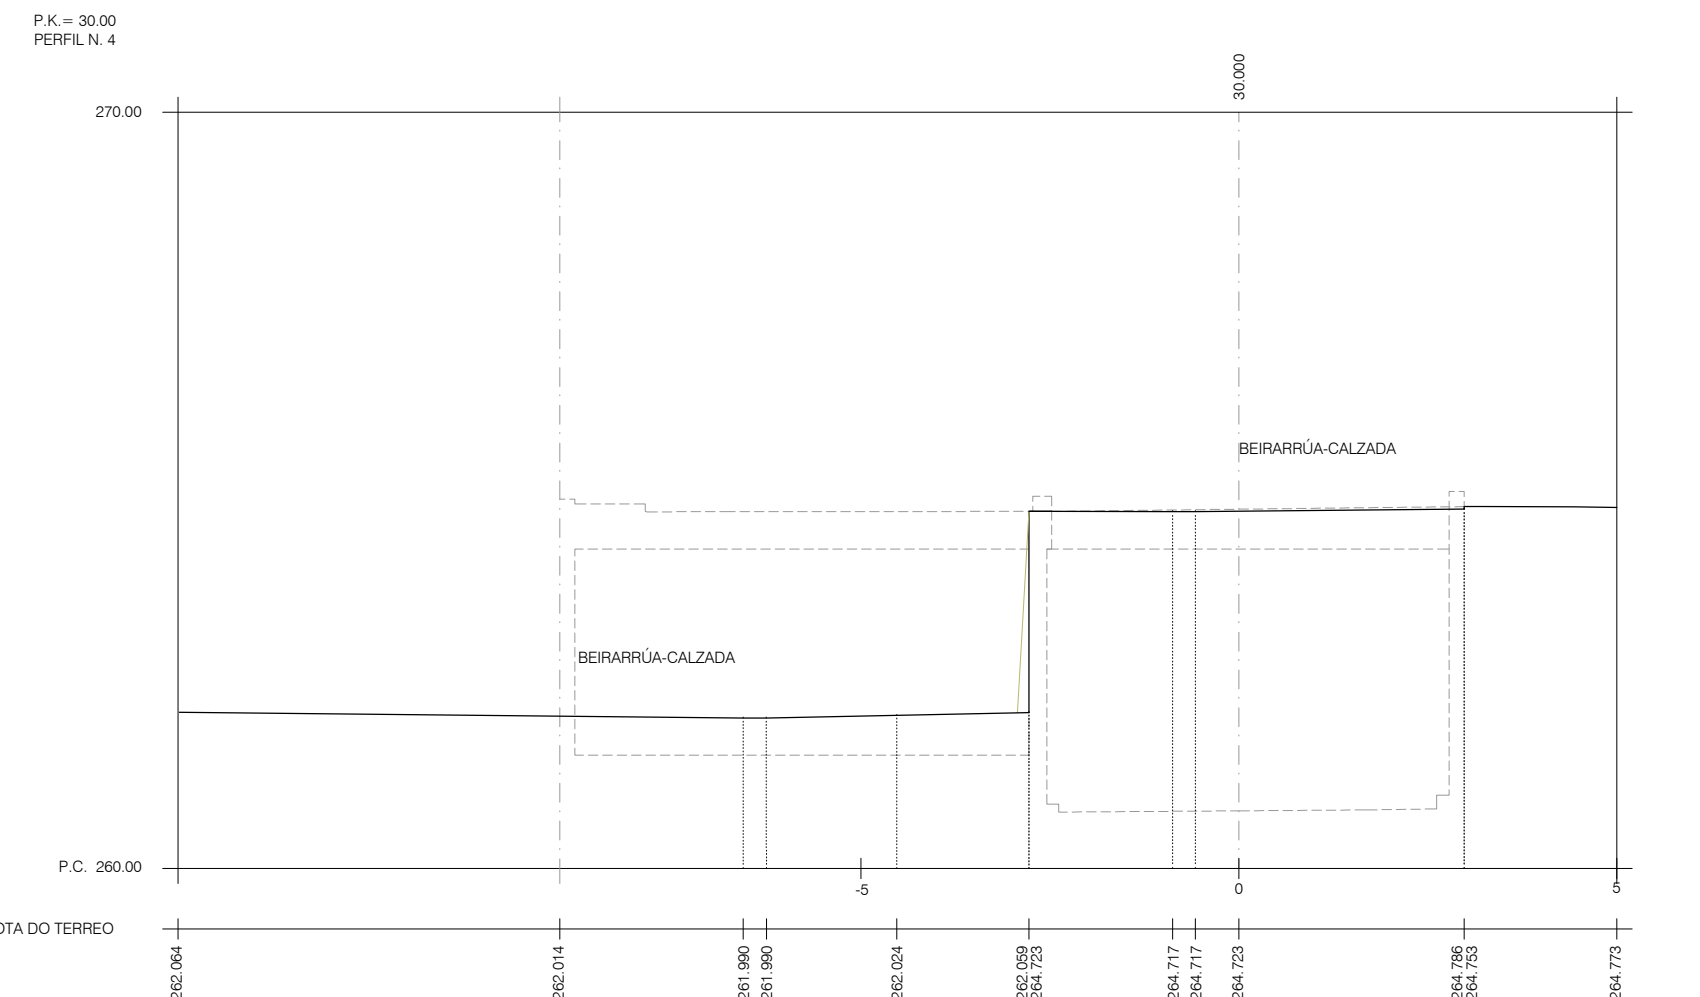
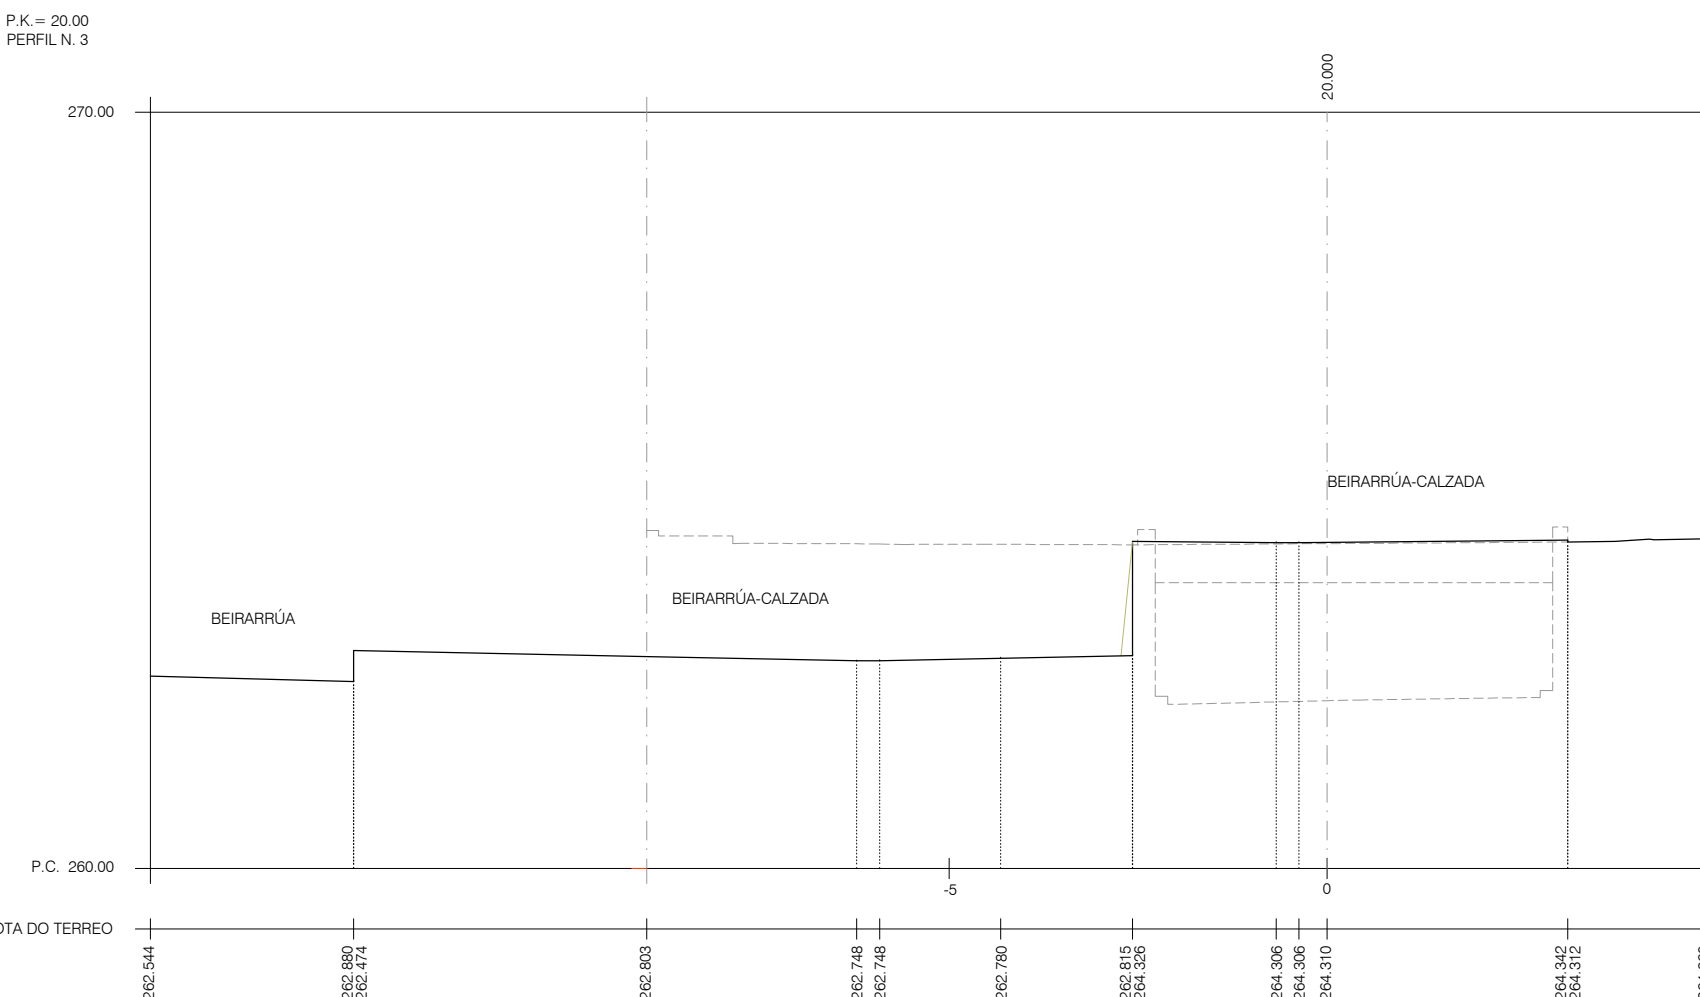
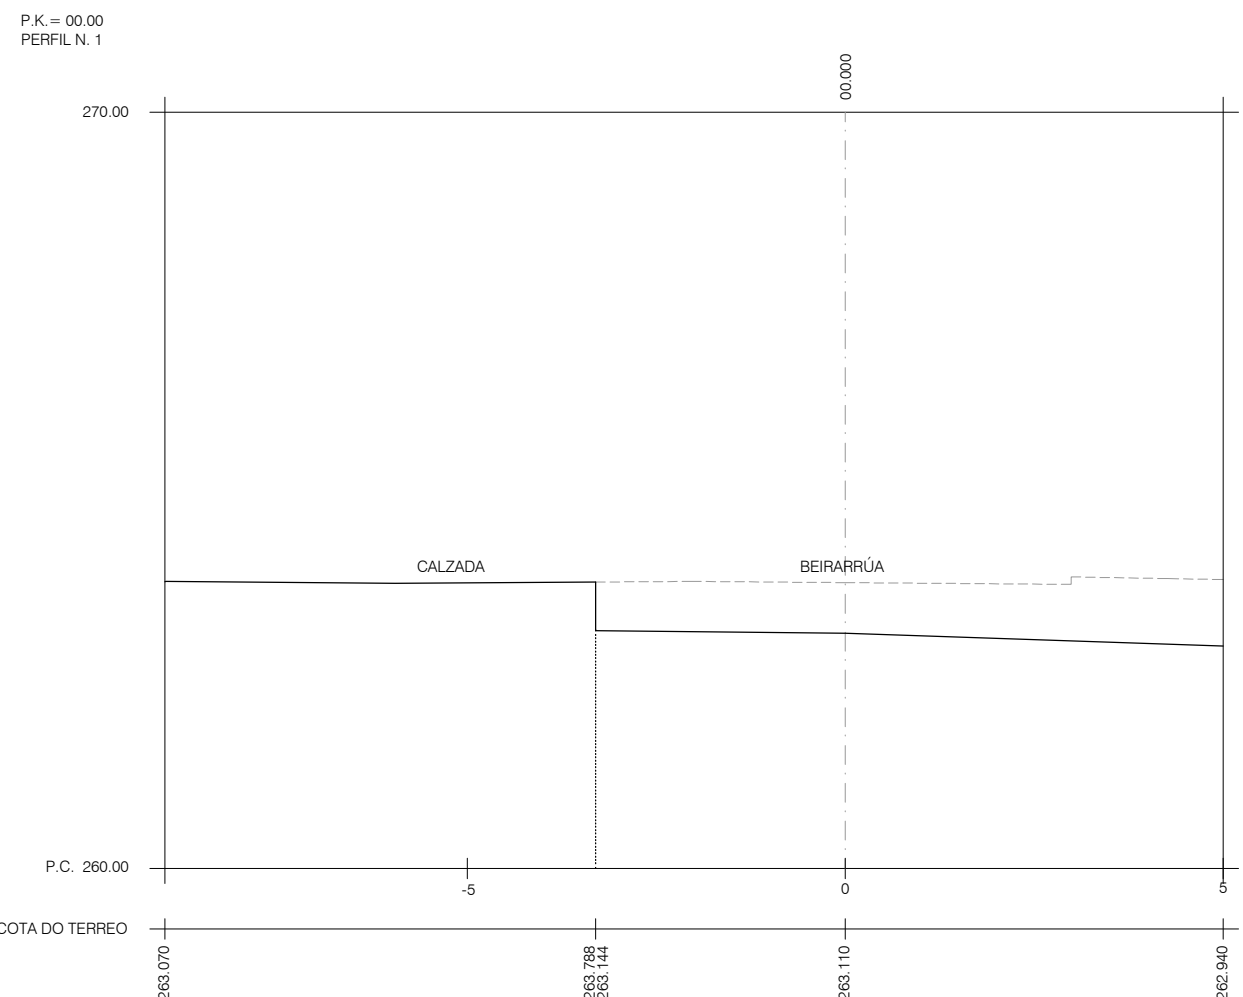
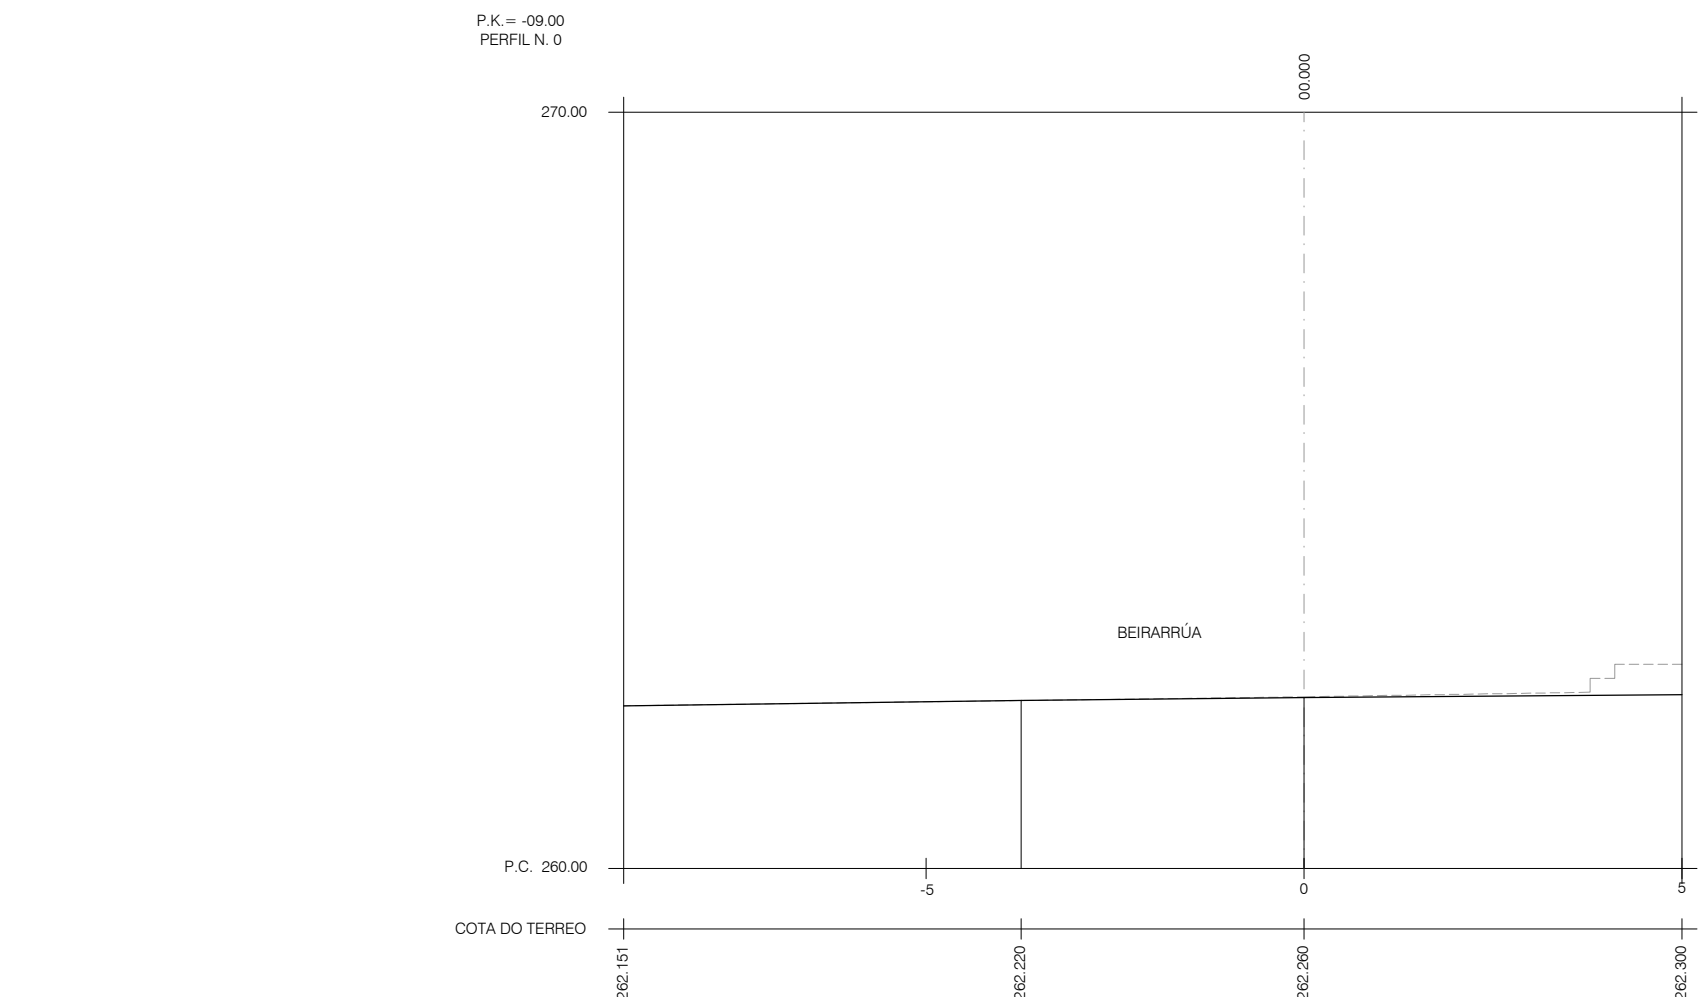


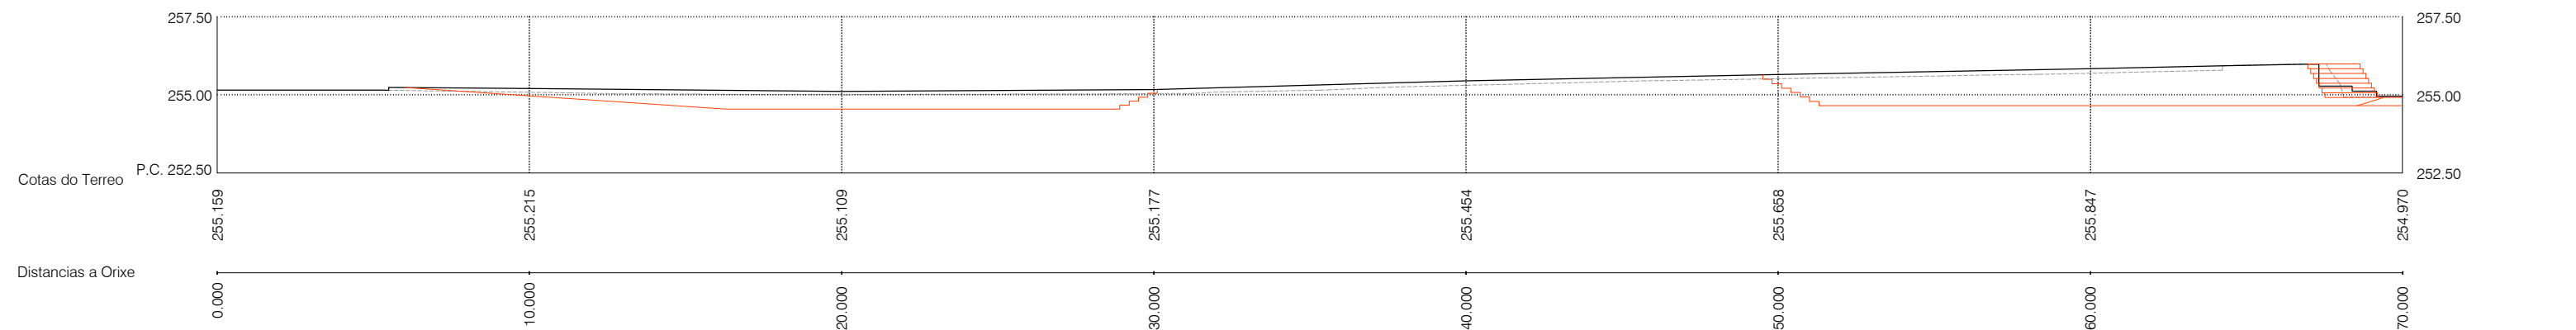

PERFIS TRANSVERSAIS
E: 1/100

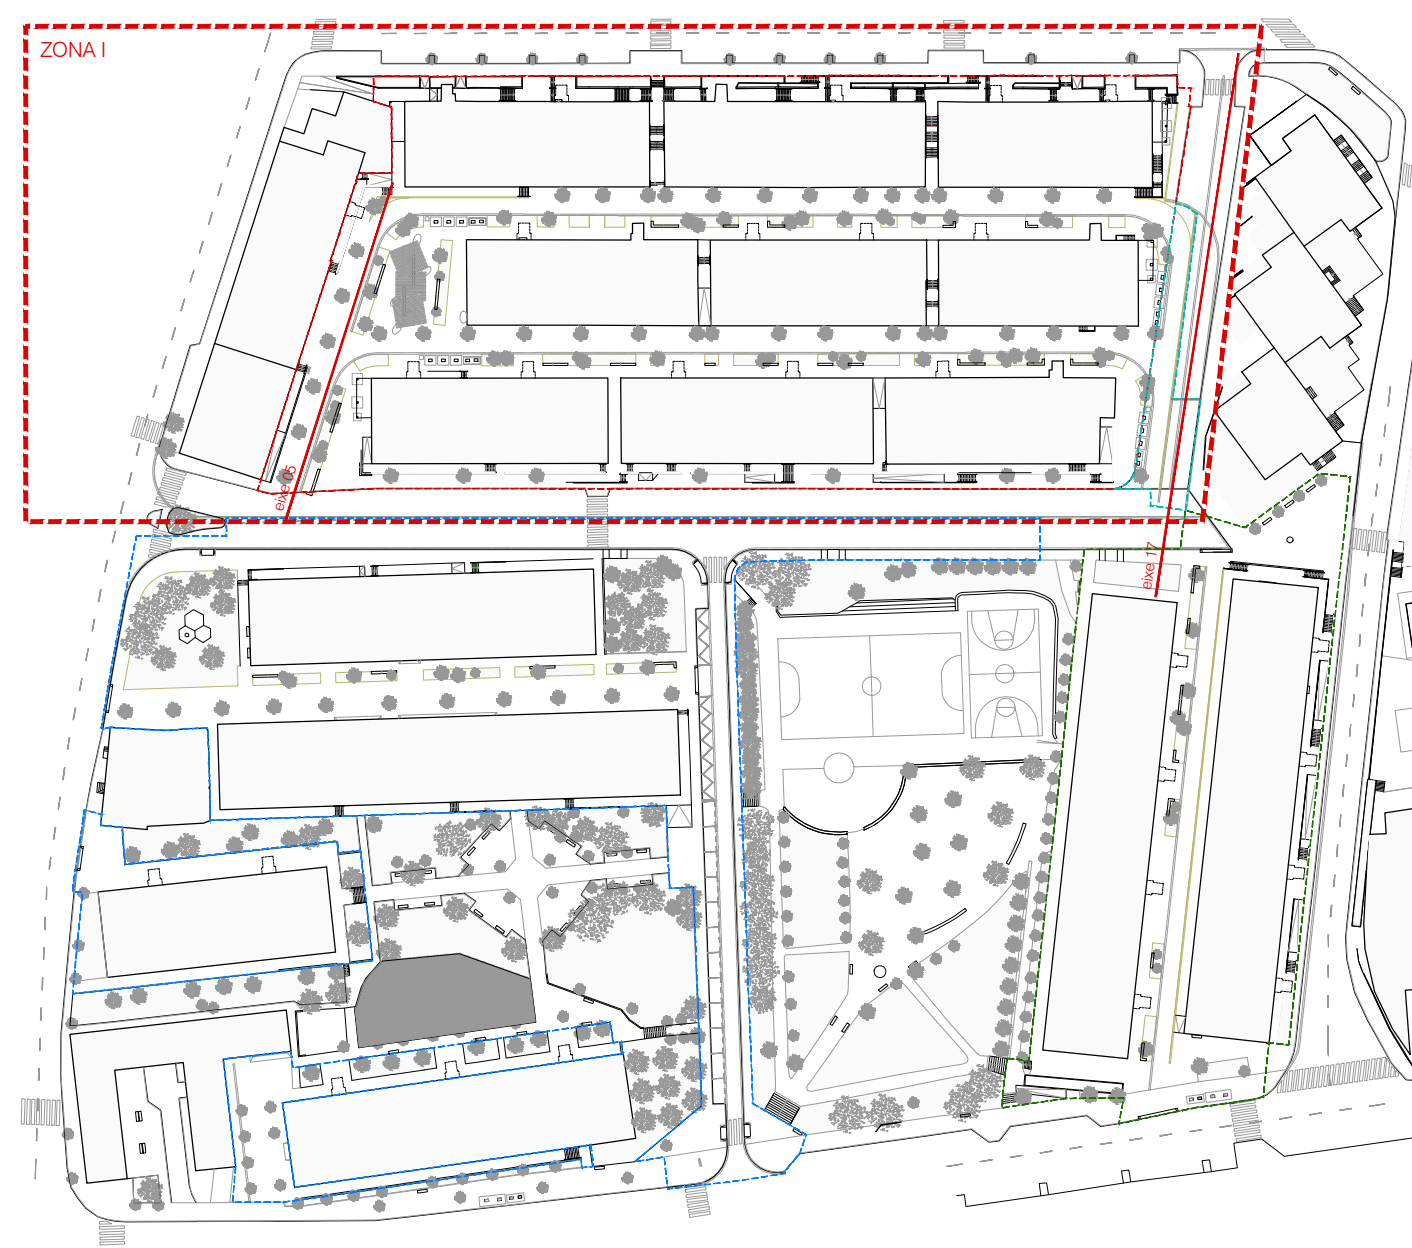

PERFIS TRANSVERSAIS
E: 1/100

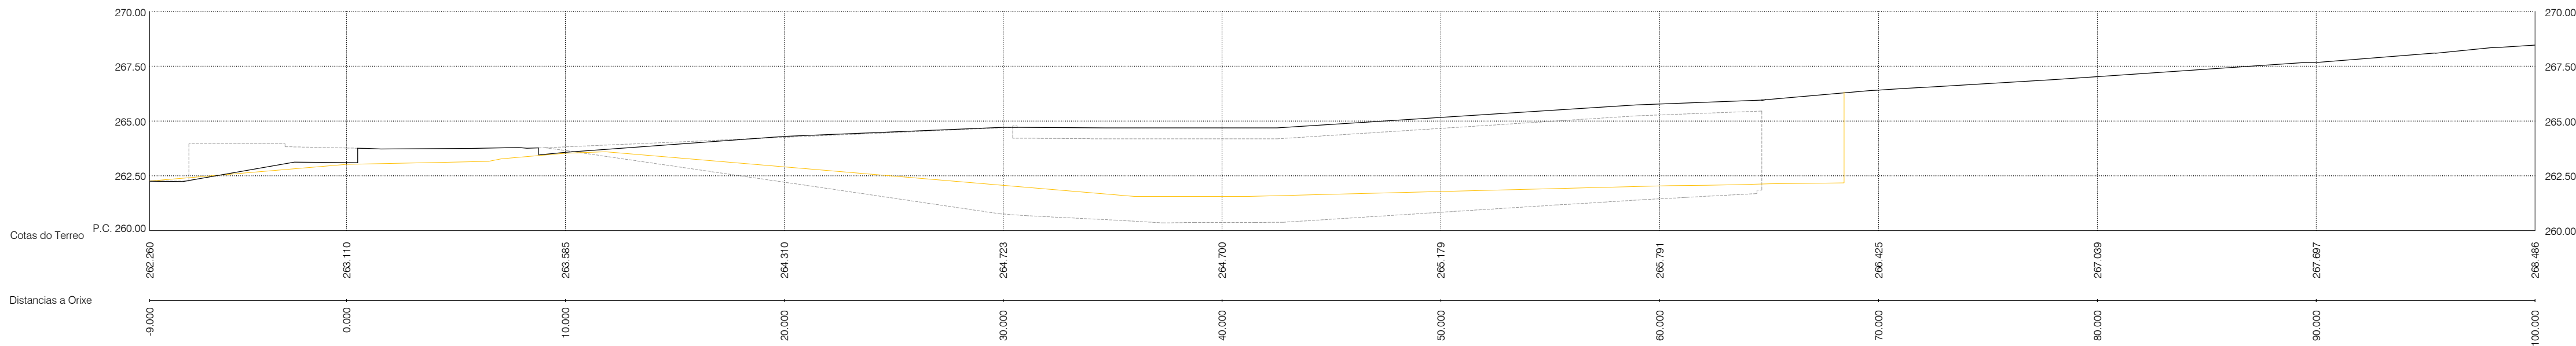

PLANTA NÍVEL DE RUA
E: 1/1000