



REDE AUGAS PLUVIAIS: COLECTOR XERAL RUA DE NOIA

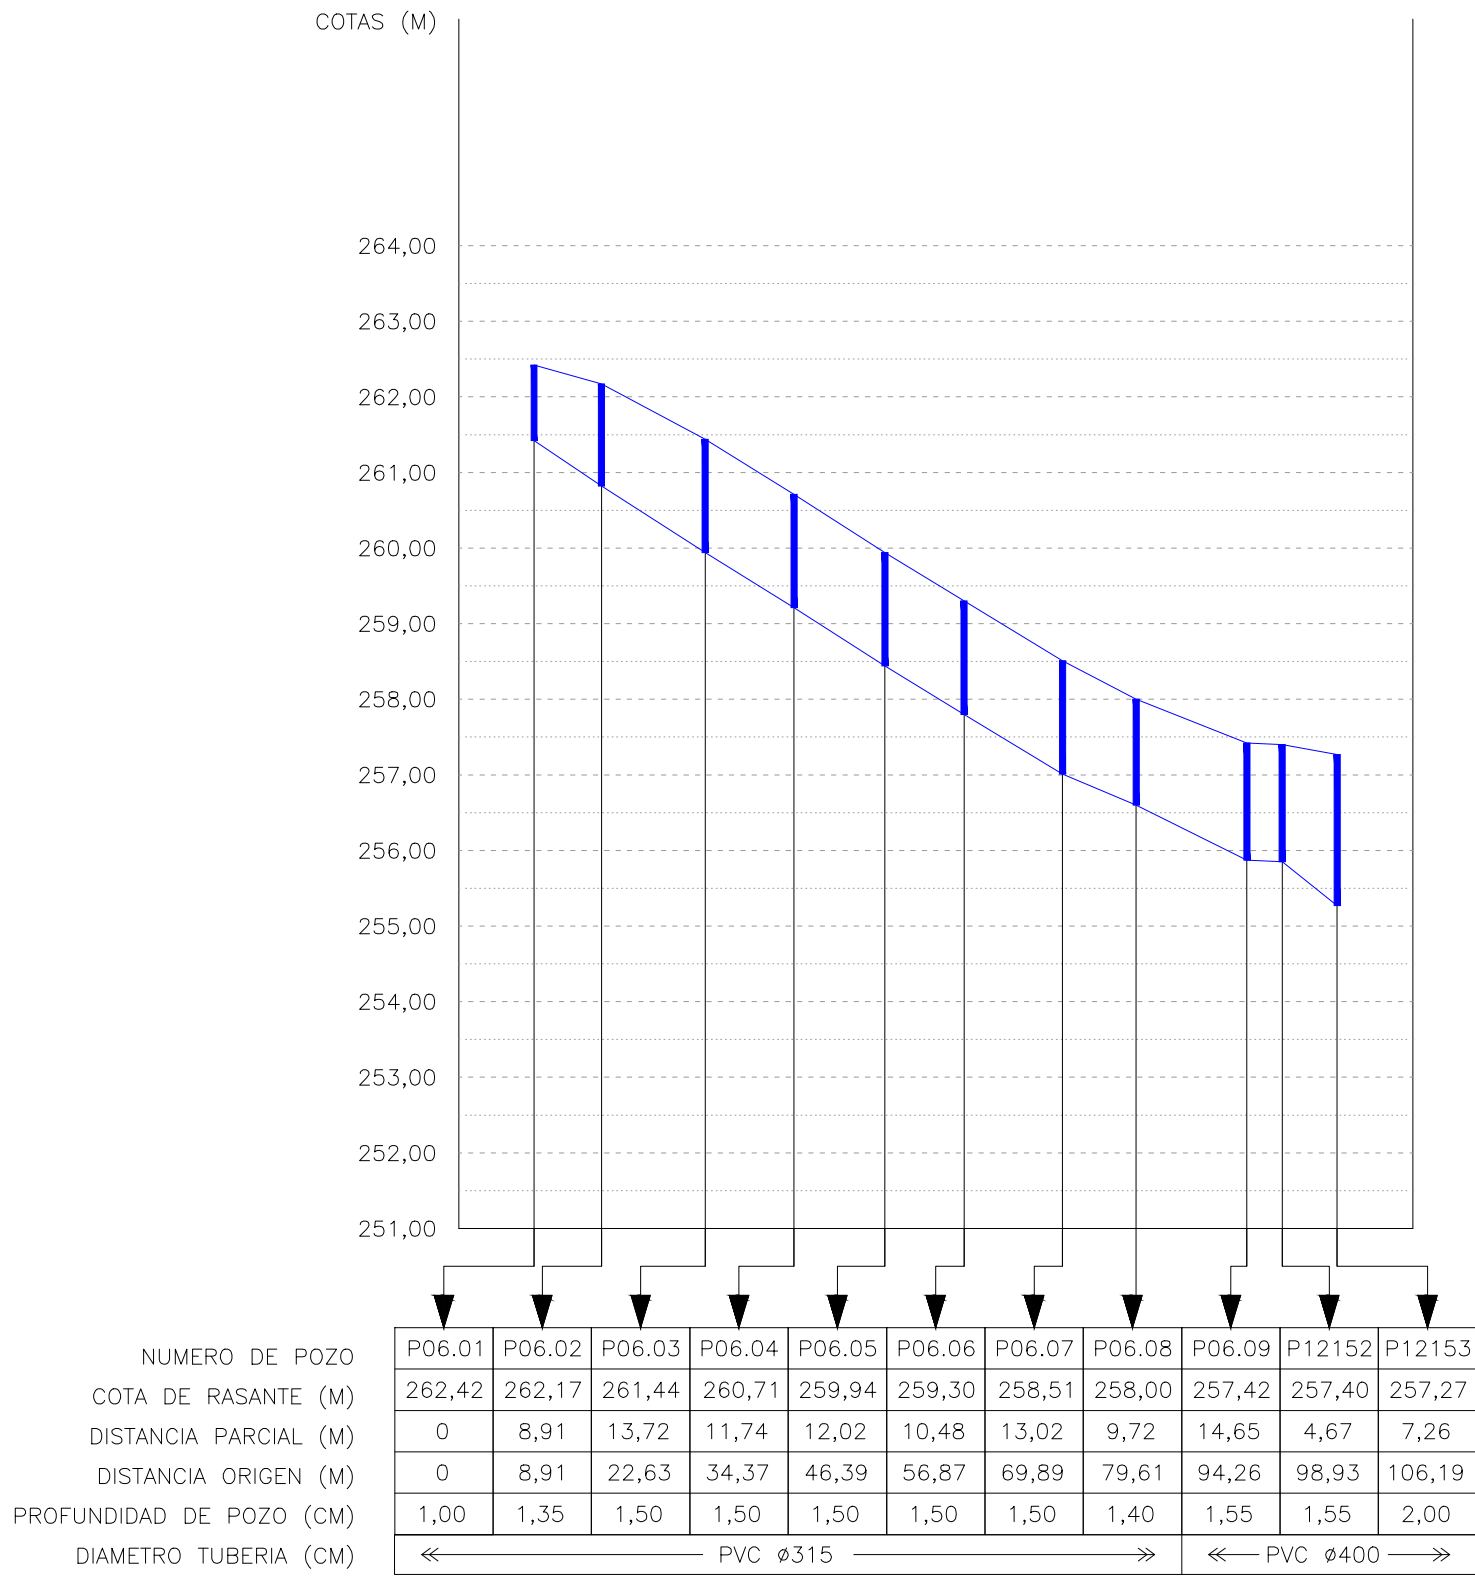


REDE AUGAS PLUVIAIS: COLECTOR XERAL RUA DE NOIA/RUA DE SANTA UXIA DE RIBEIRA

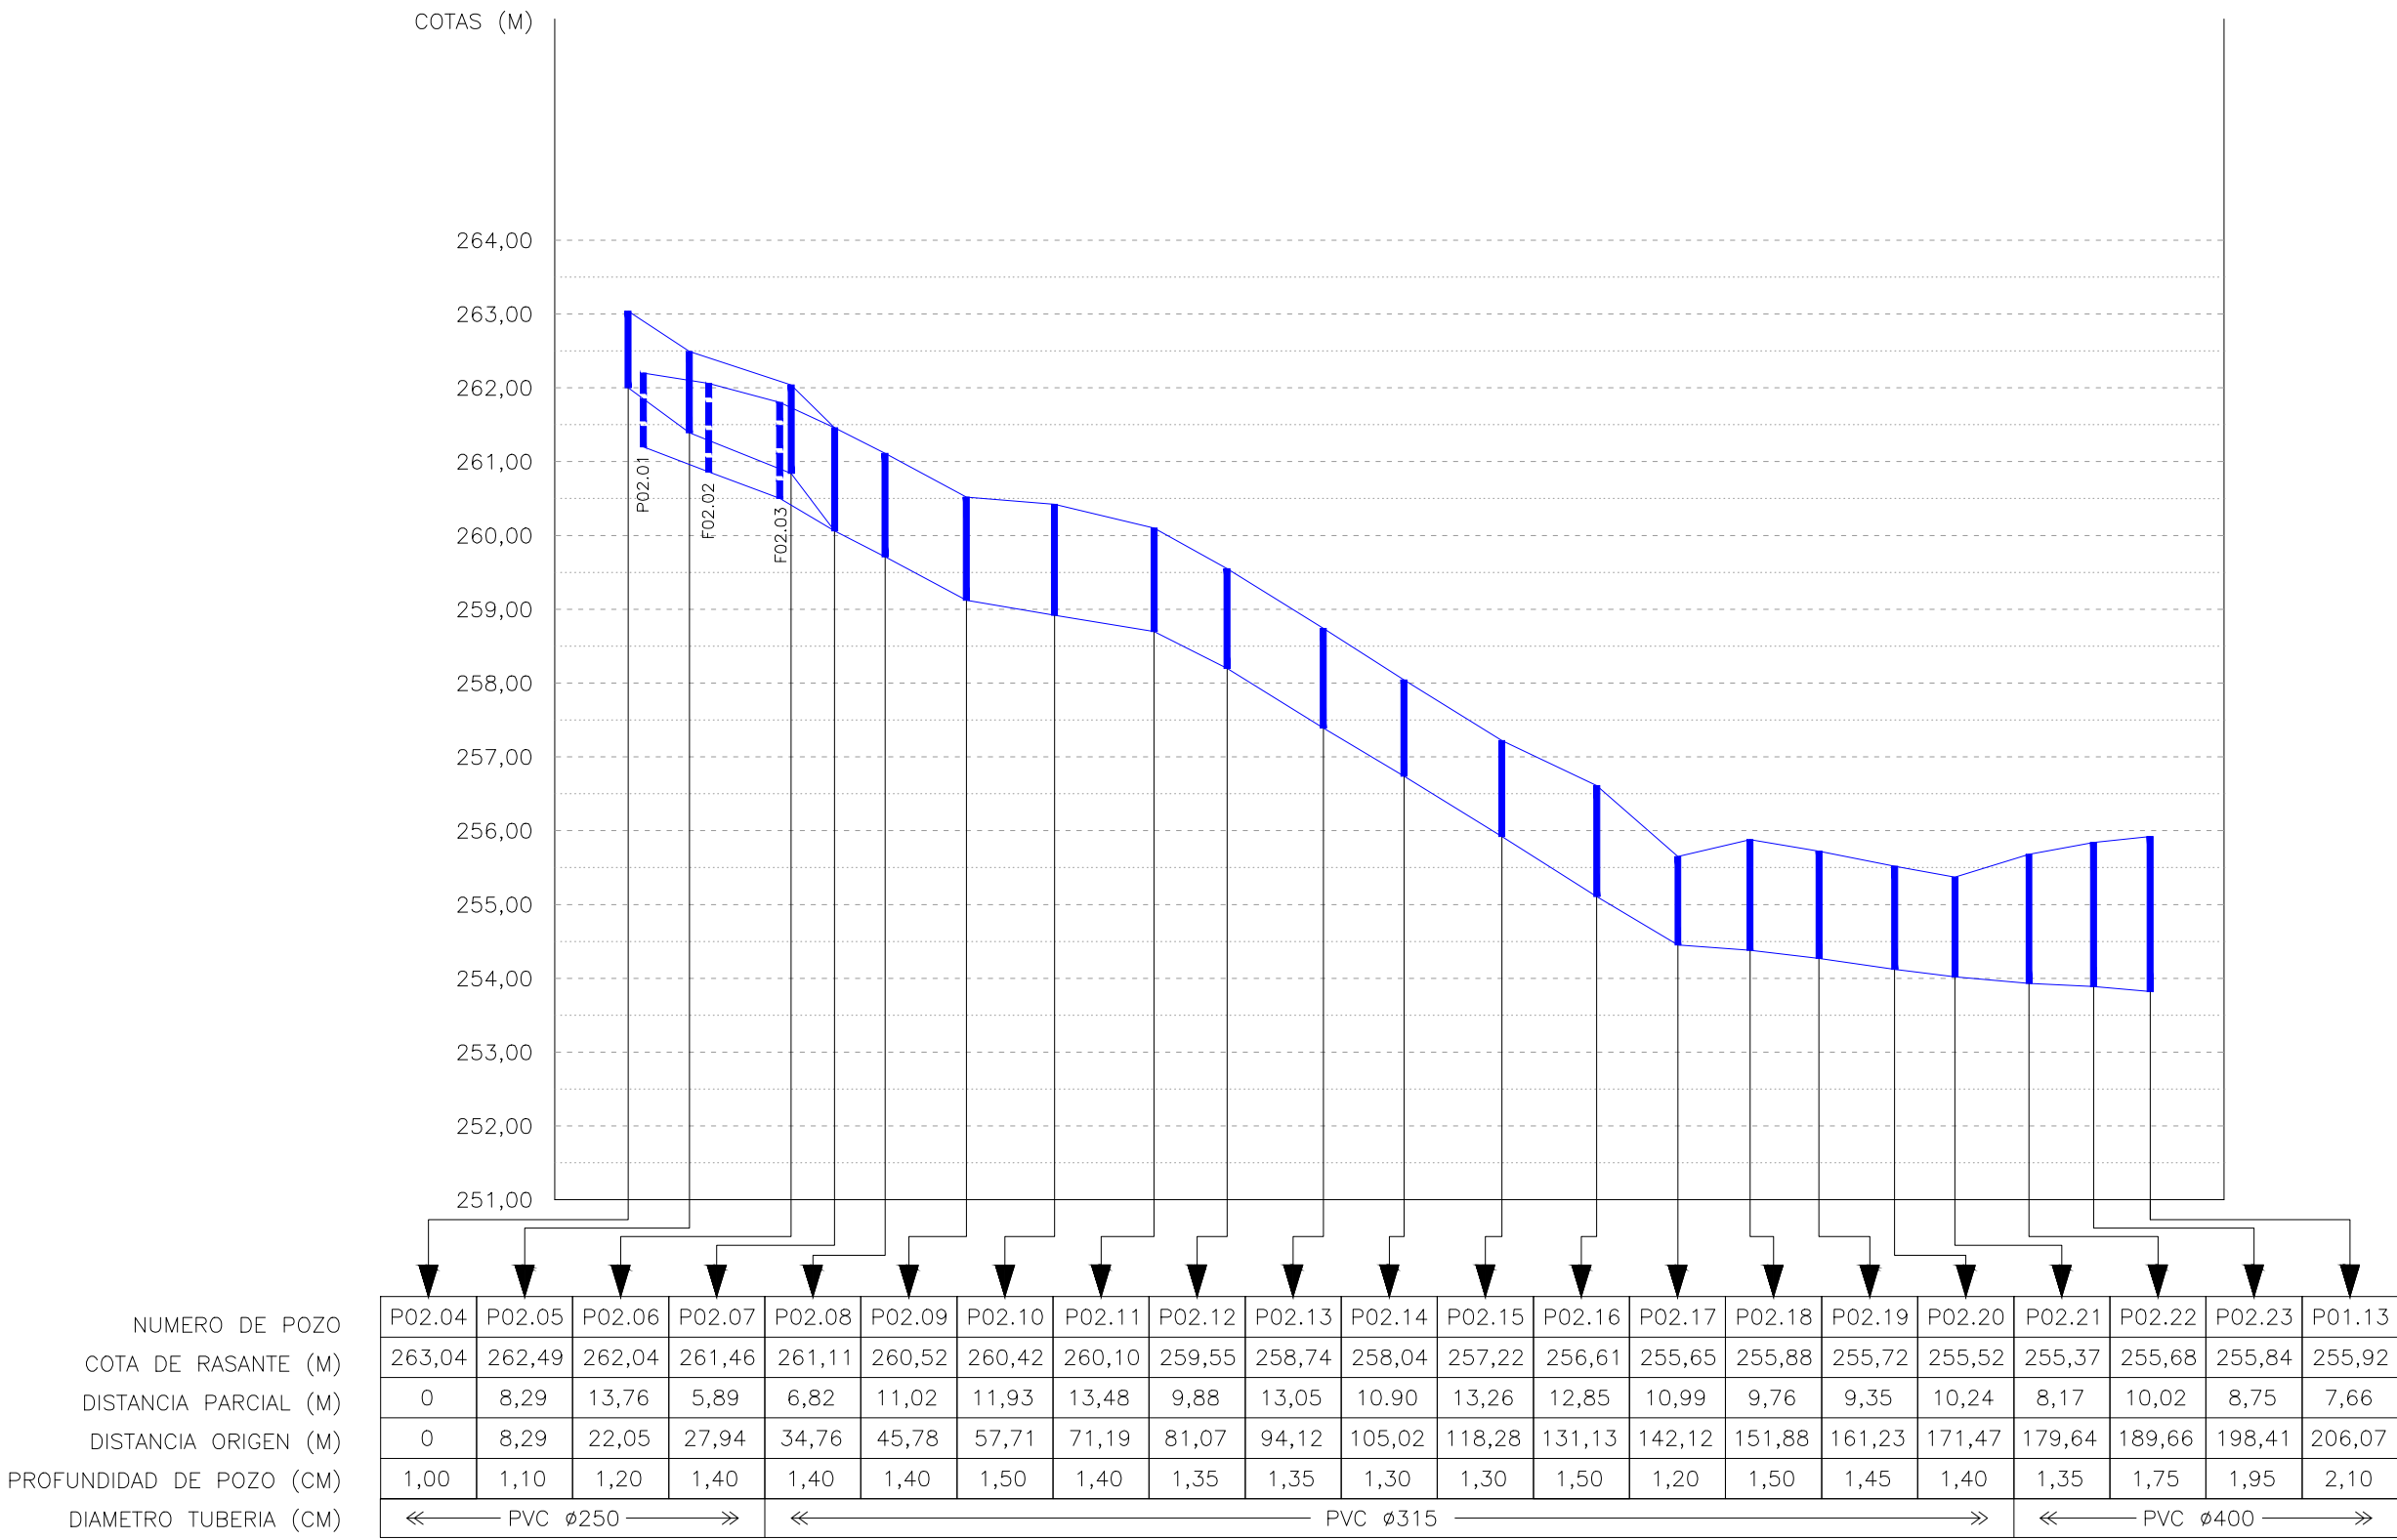

P02.01	P02.02	P02.03	P02.07
262,20	262,06	261,80	261,46
0	8,85	9,63	7,43
0	8,85	18,48	25,91
1,00	1,20	1,30	1,40
PVC ø250			

REDE AUGAS PLUVIAIS:
COLECTOR DE MARXE RUA DE SANTA COMBA (1)

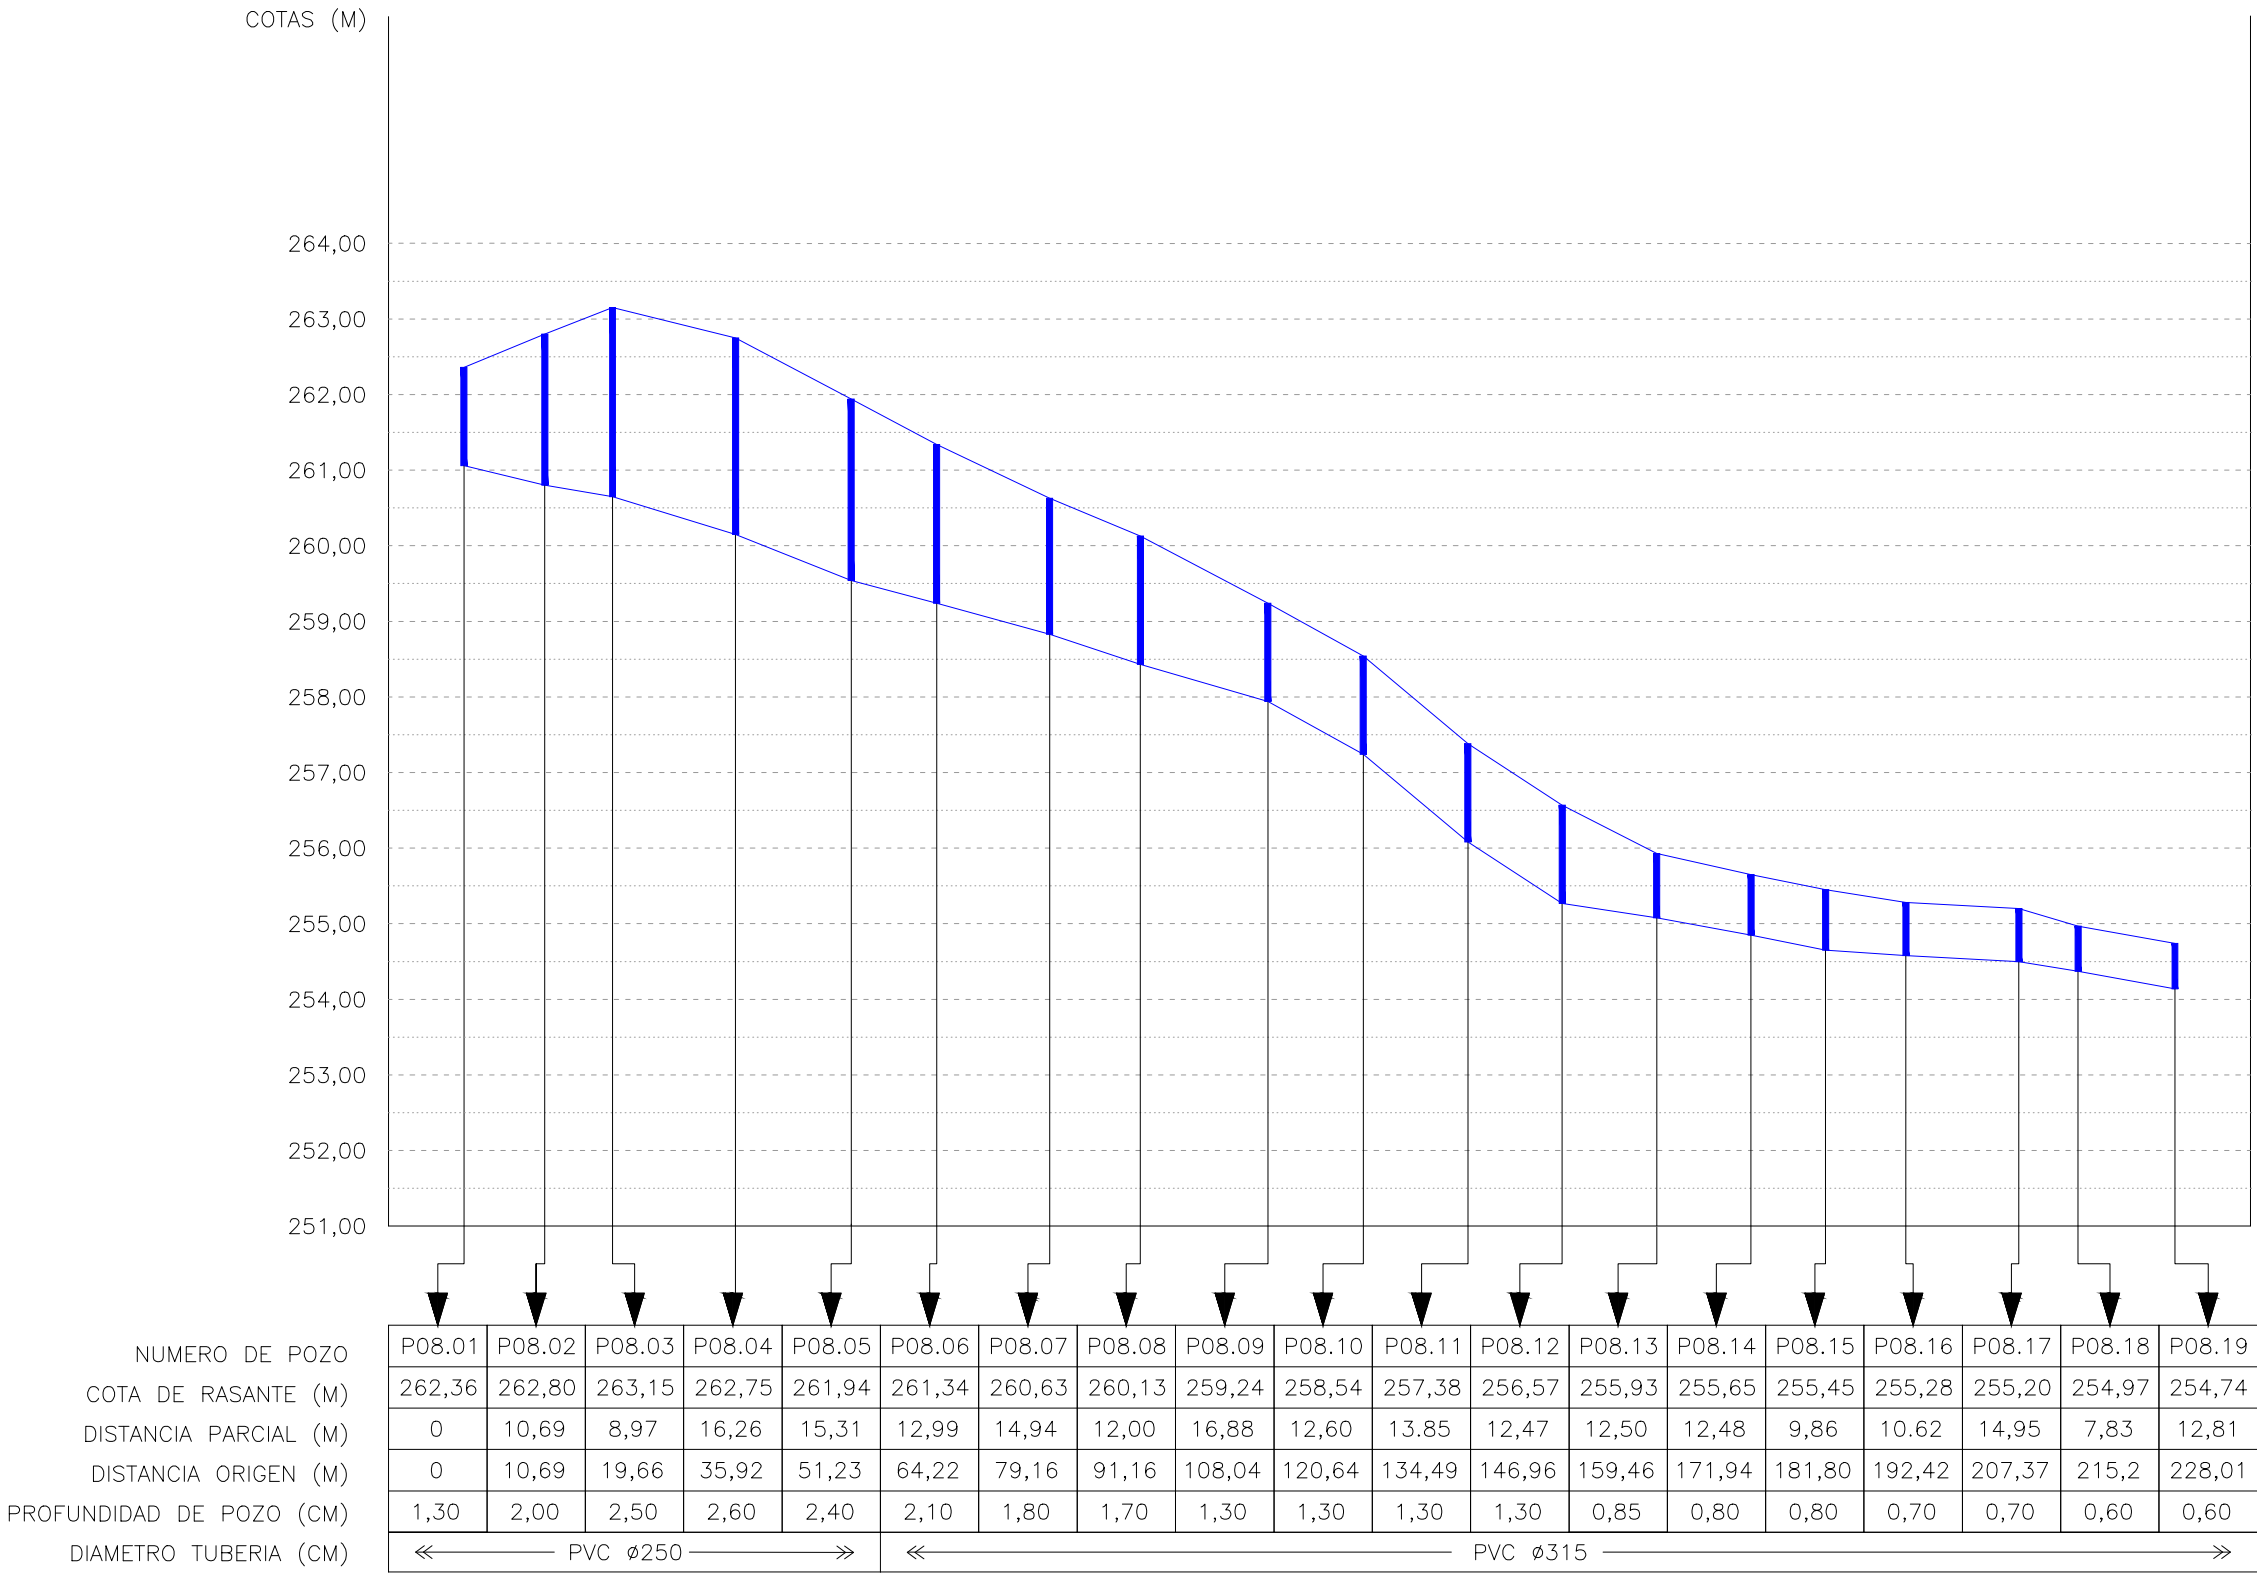

REDE AUGAS FECAIS: COLECTOR XERAL RUA DE NOIA

