



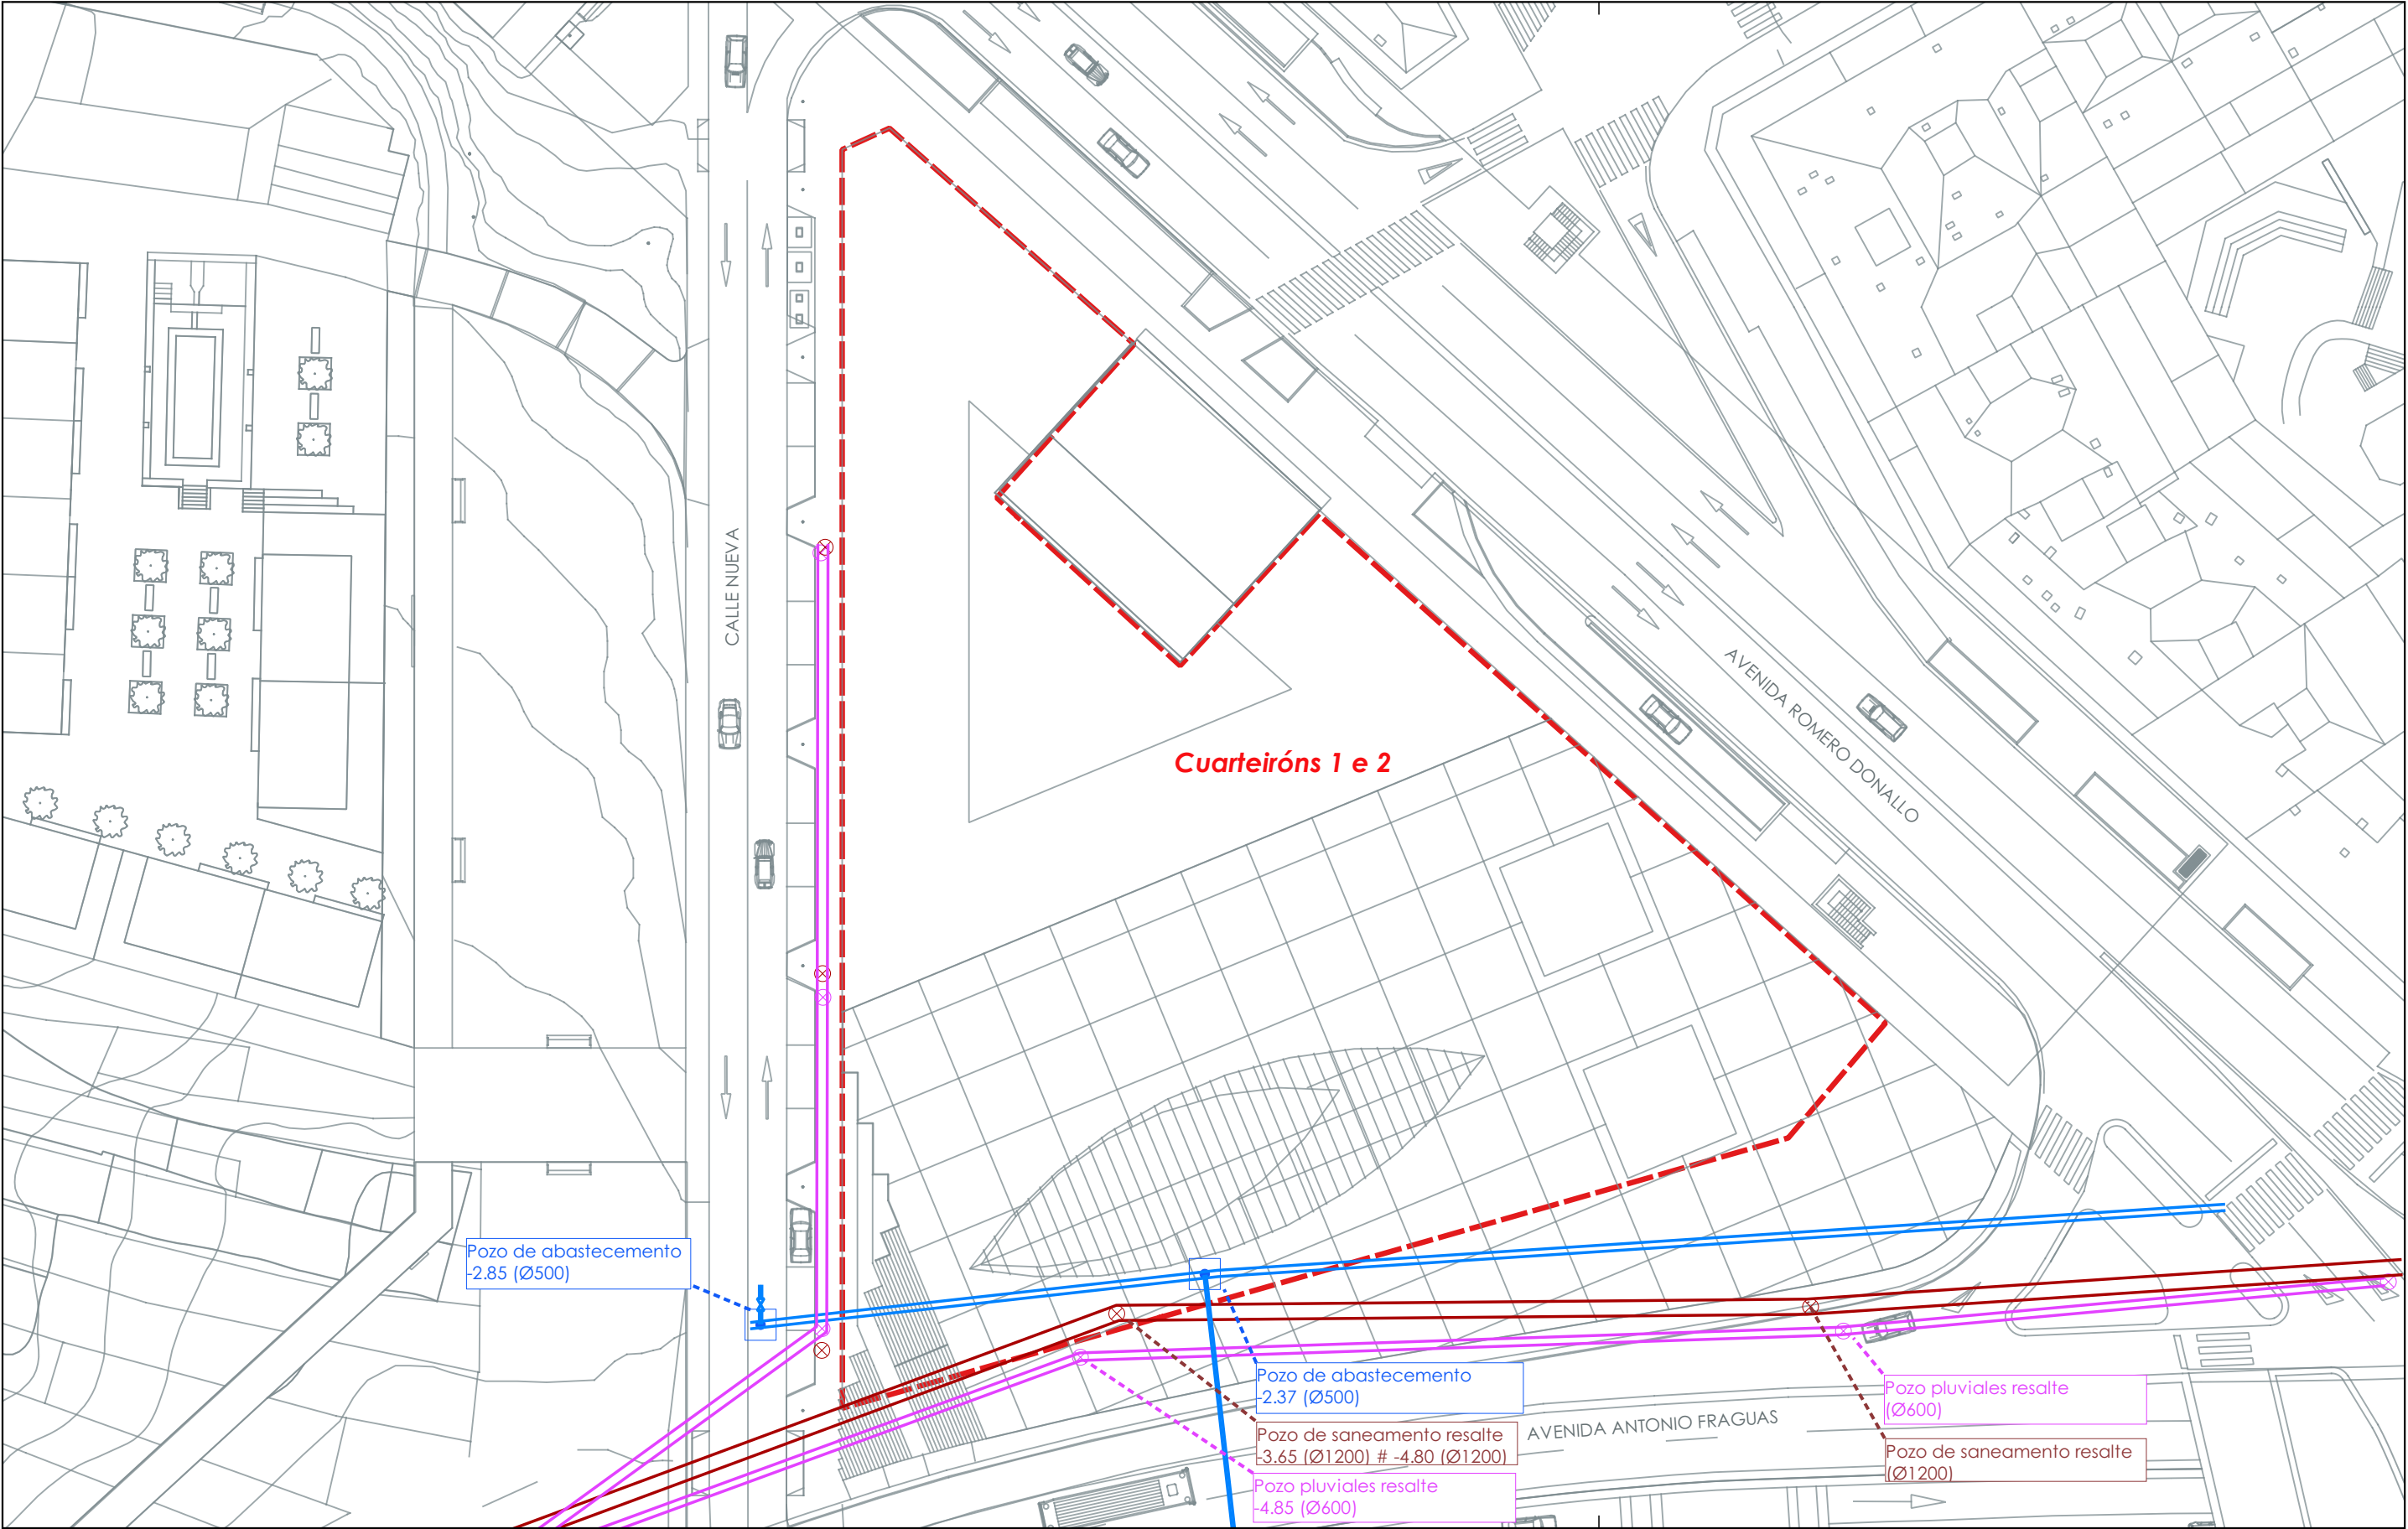

Ámbito
Base cartográfica

INFRAESTRUTURAS DE SERVICIOS

- Rede de abastecemento
- Rede de saneamento (pluviais)
- Rede de saneamento (fecais)
- Pozo de abastecemento
- Pozo de saneamento (pluviais)
- Pozo de saneamento (fecais)

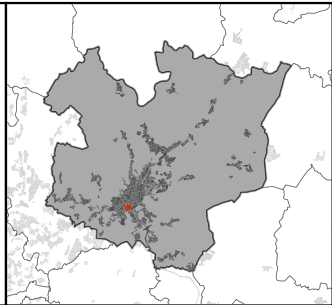

	CONCELLO DE SANTIAGO DE COMPOSTELA	
	ESTUDO DE DETALLE DOS CUARTEIRÓNS 1 E 2 SUP 1, ROMERO DONALLO	
	FERNANDO ARTEAGA ROS	
	Documento para Aprobación Definitiva	
15078_ED_202207_AD	Infraestruturas existentes	
Juño 2022	ETESBP	PIN F_12
1/500	