



EIXE 15: RUA DO BISPO DIEGO PELÁEZ

PERFIS TRANSVERSAS
E: 1/100

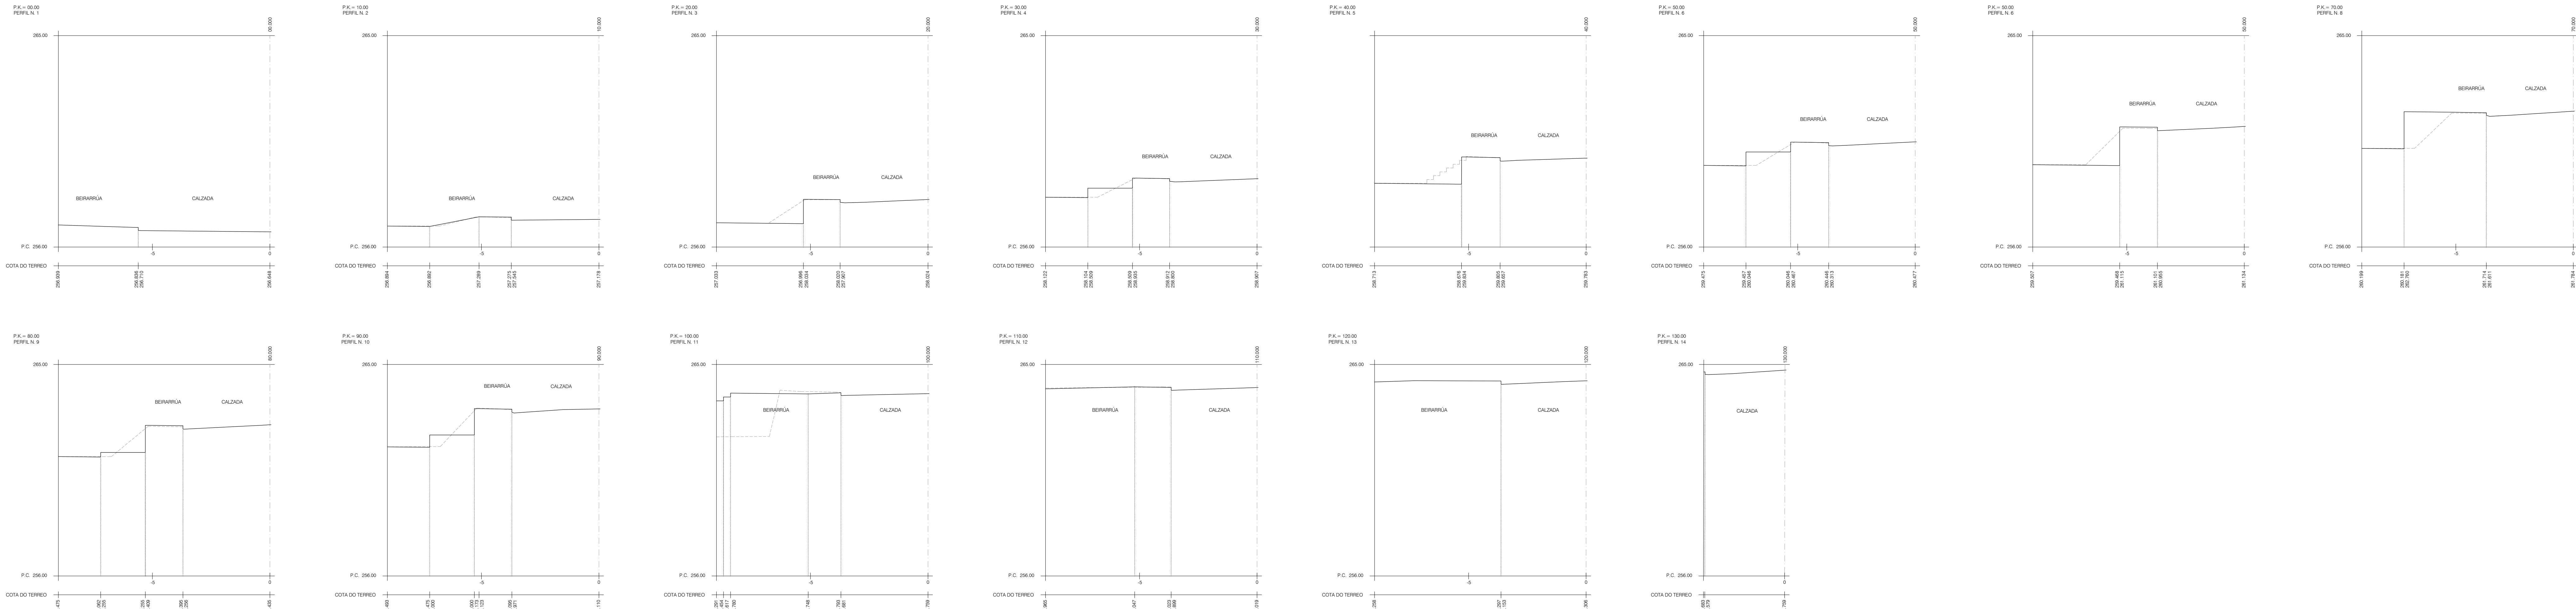


PERFIL LONGITUDINAL
E: 1/200

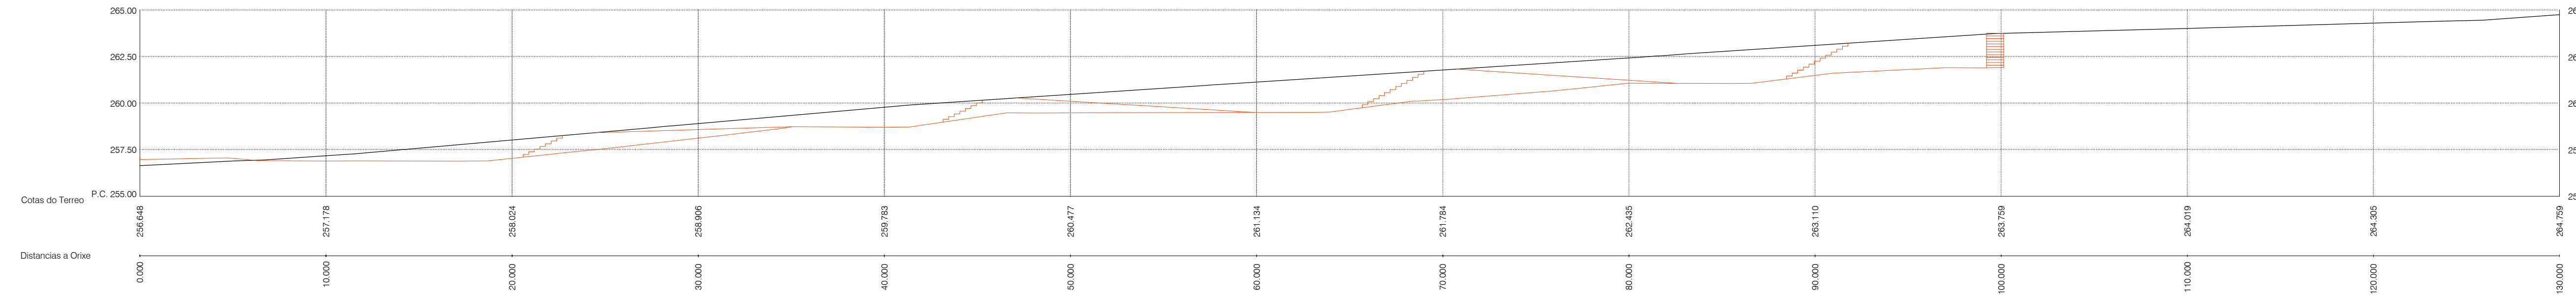


EIXE 16: AVENIDA DE CASTELAO

PERFIS TRANSVERSAS
E: 1/100

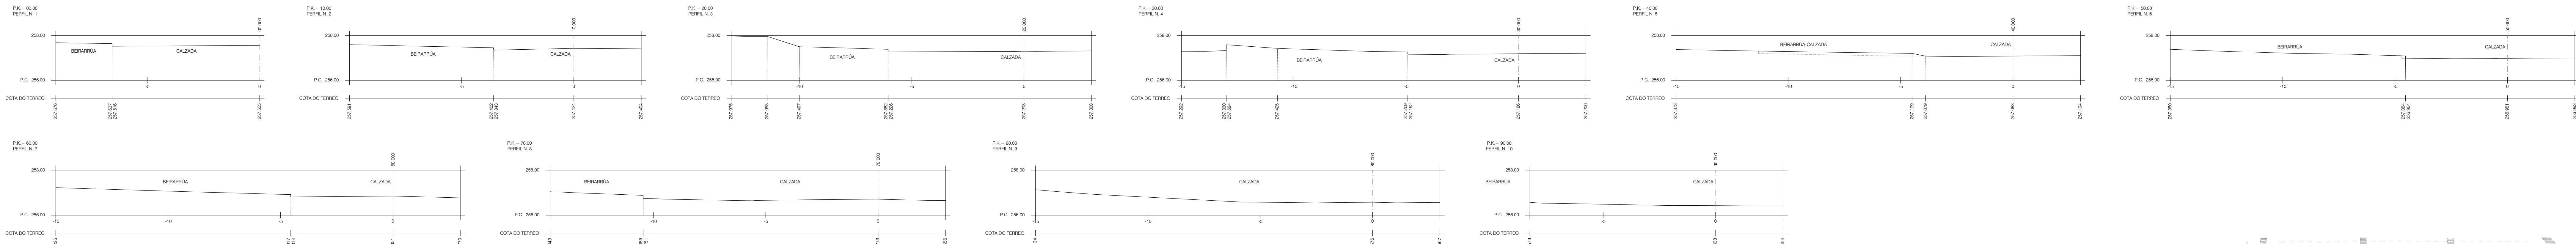


PERFIL LONGITUDINAL
E: 1/200

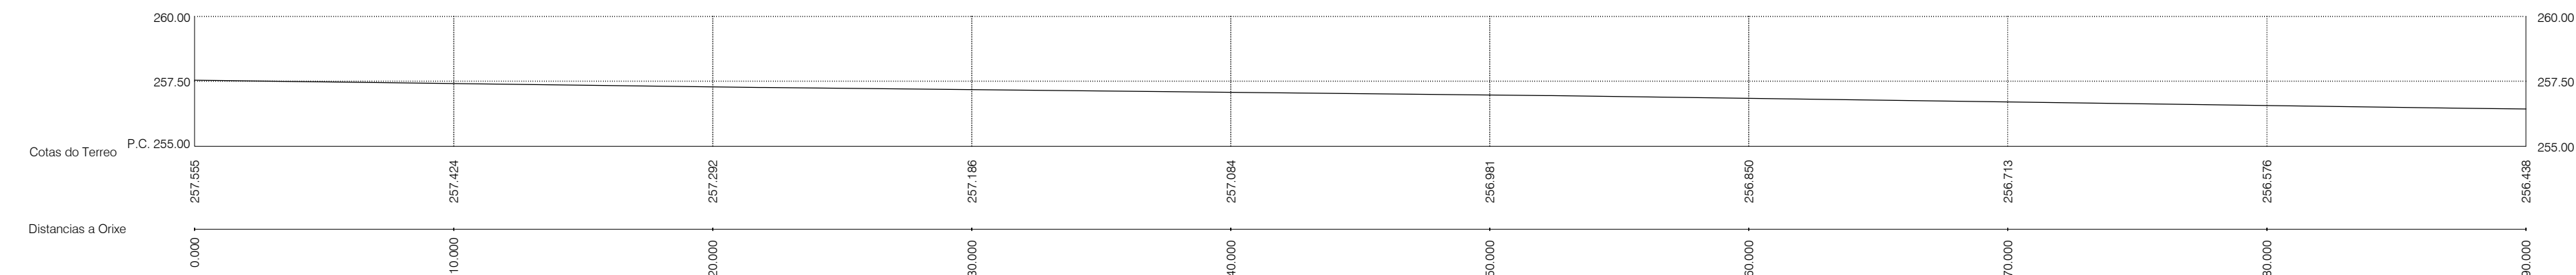

EIXE 18: RUA DE SANTA COMBA

PERFIS TRANSVERSAS
E: 1/100

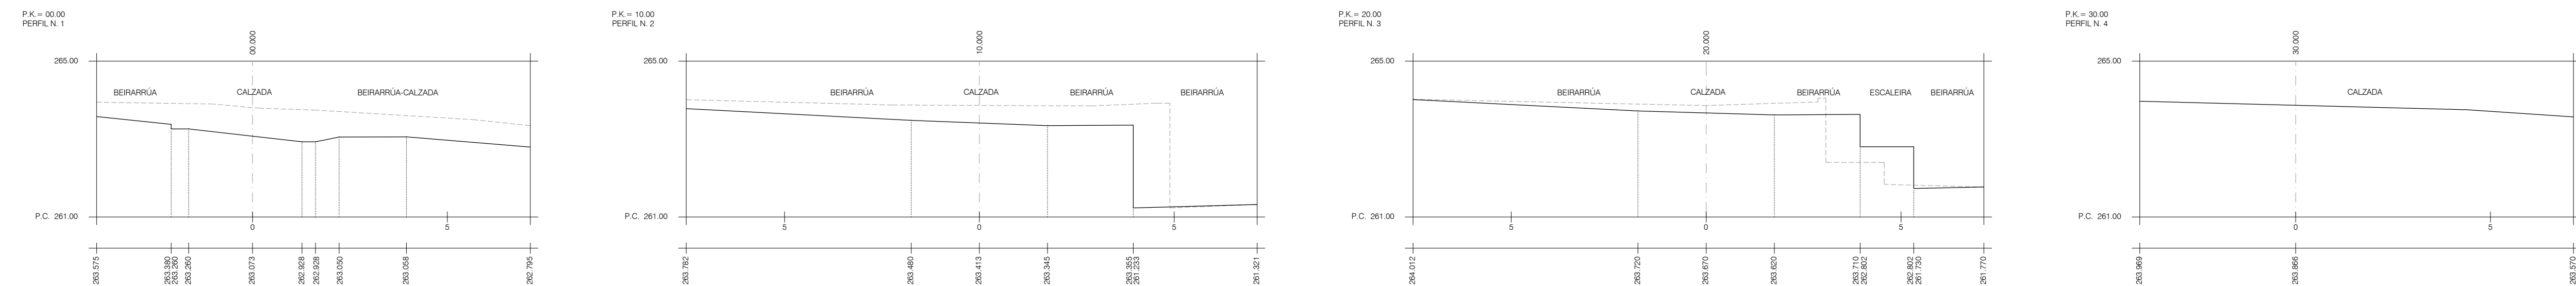

PERFIL LONGITUDINAL
E: 1/200

