




PERFIS TRANSVERSAIS
E: 1/100

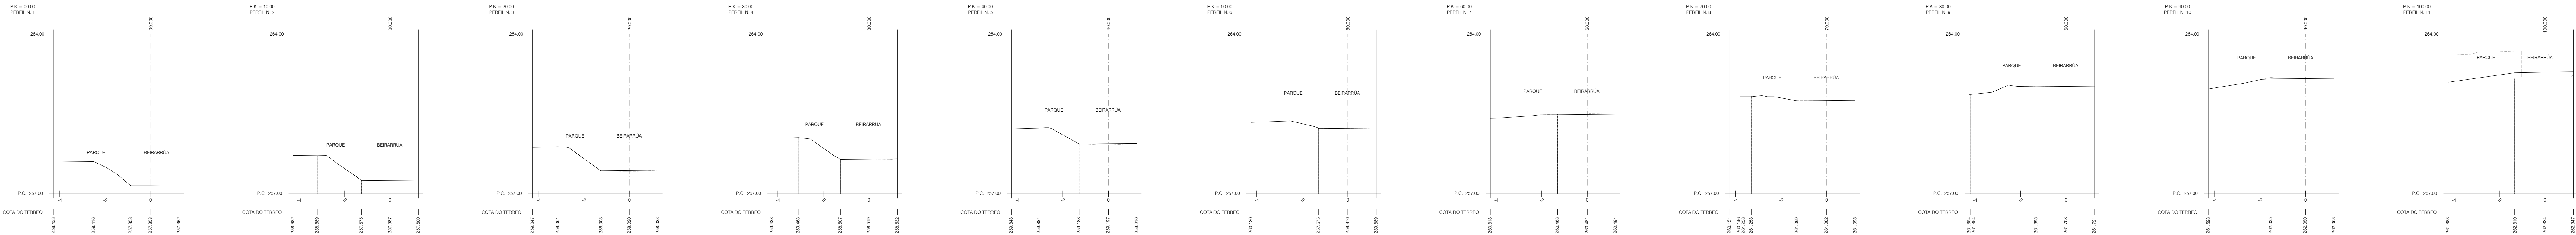

PERFIL LONXITUDINAL
E: 1/200

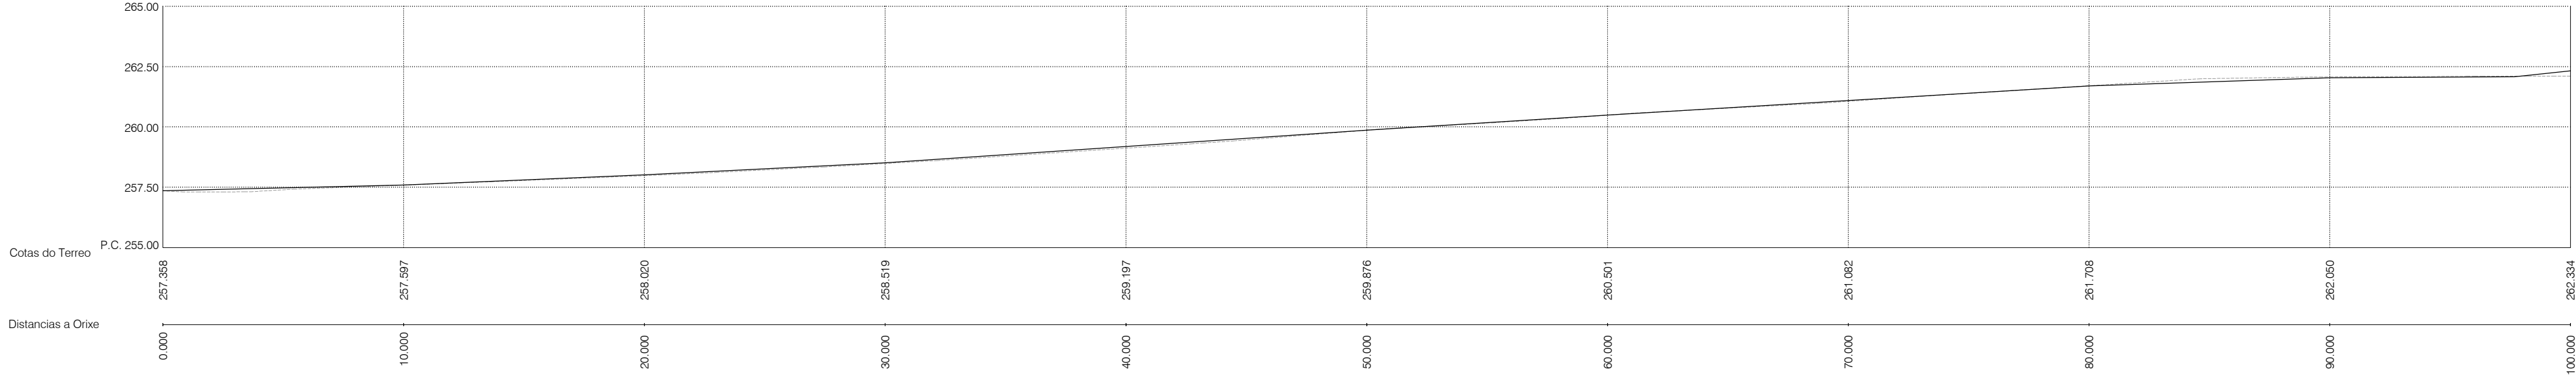

PERFIS TRANSVERSAIS
E: 1/100

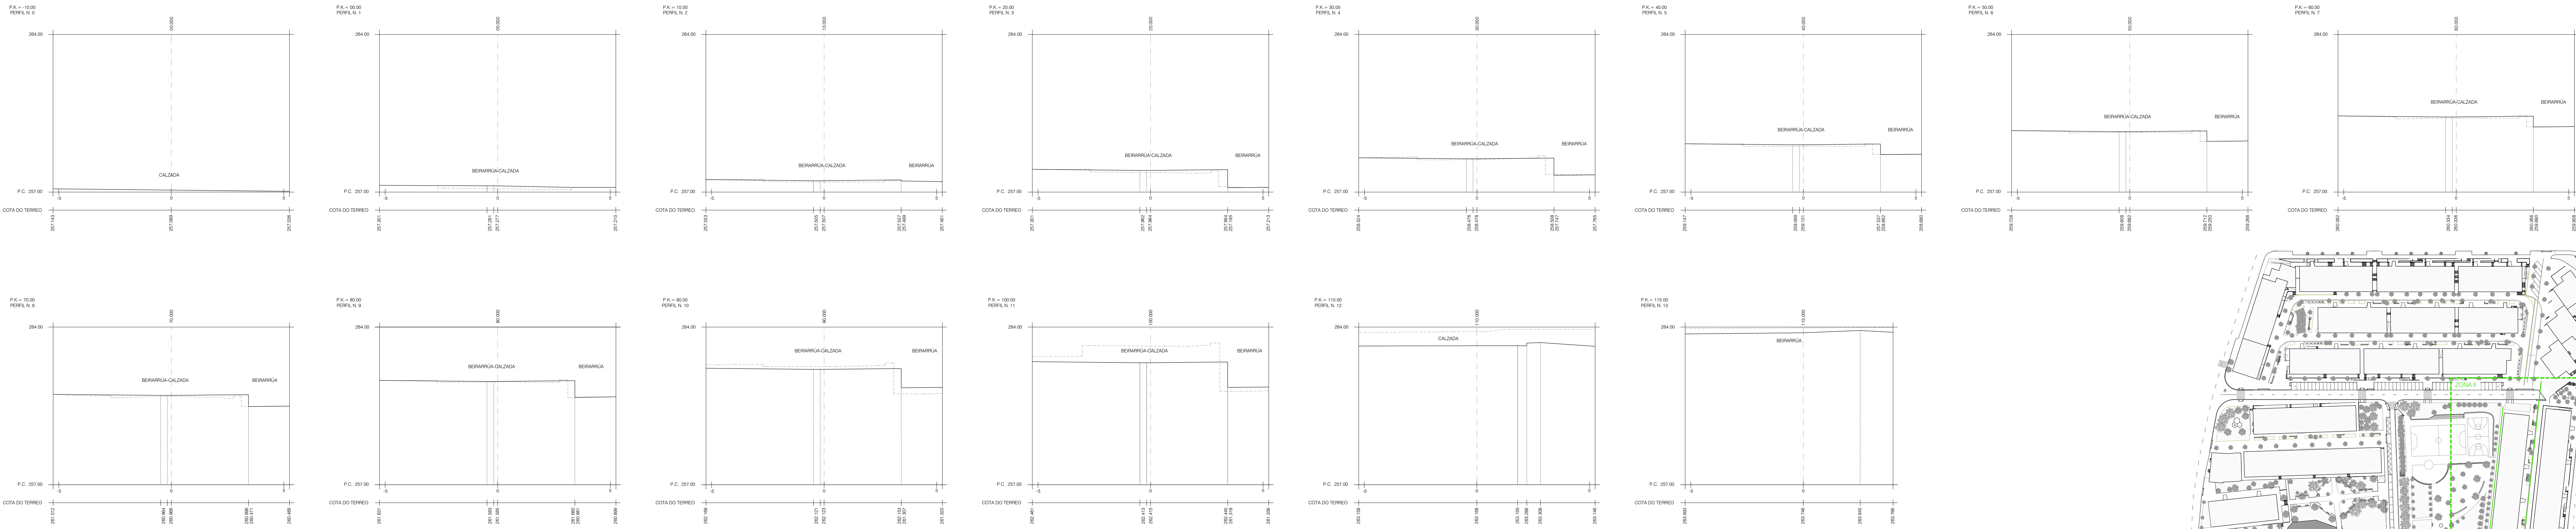

PERFIL LONXITUDINAL
E: 1/200

