

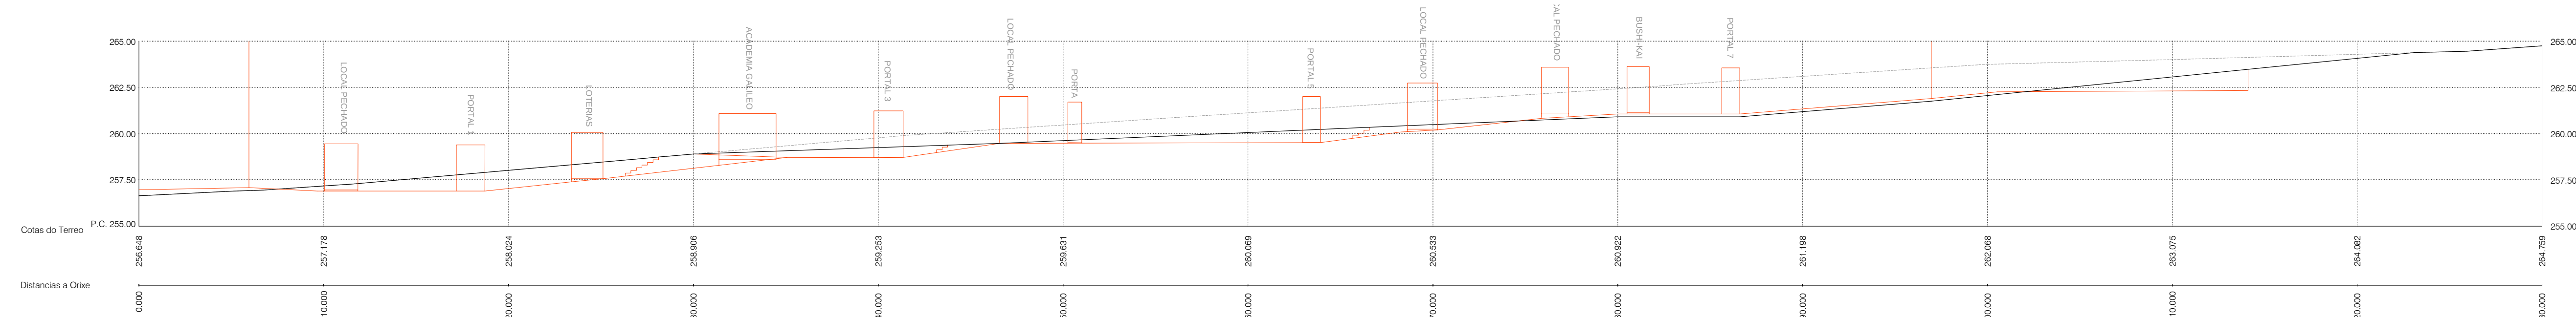
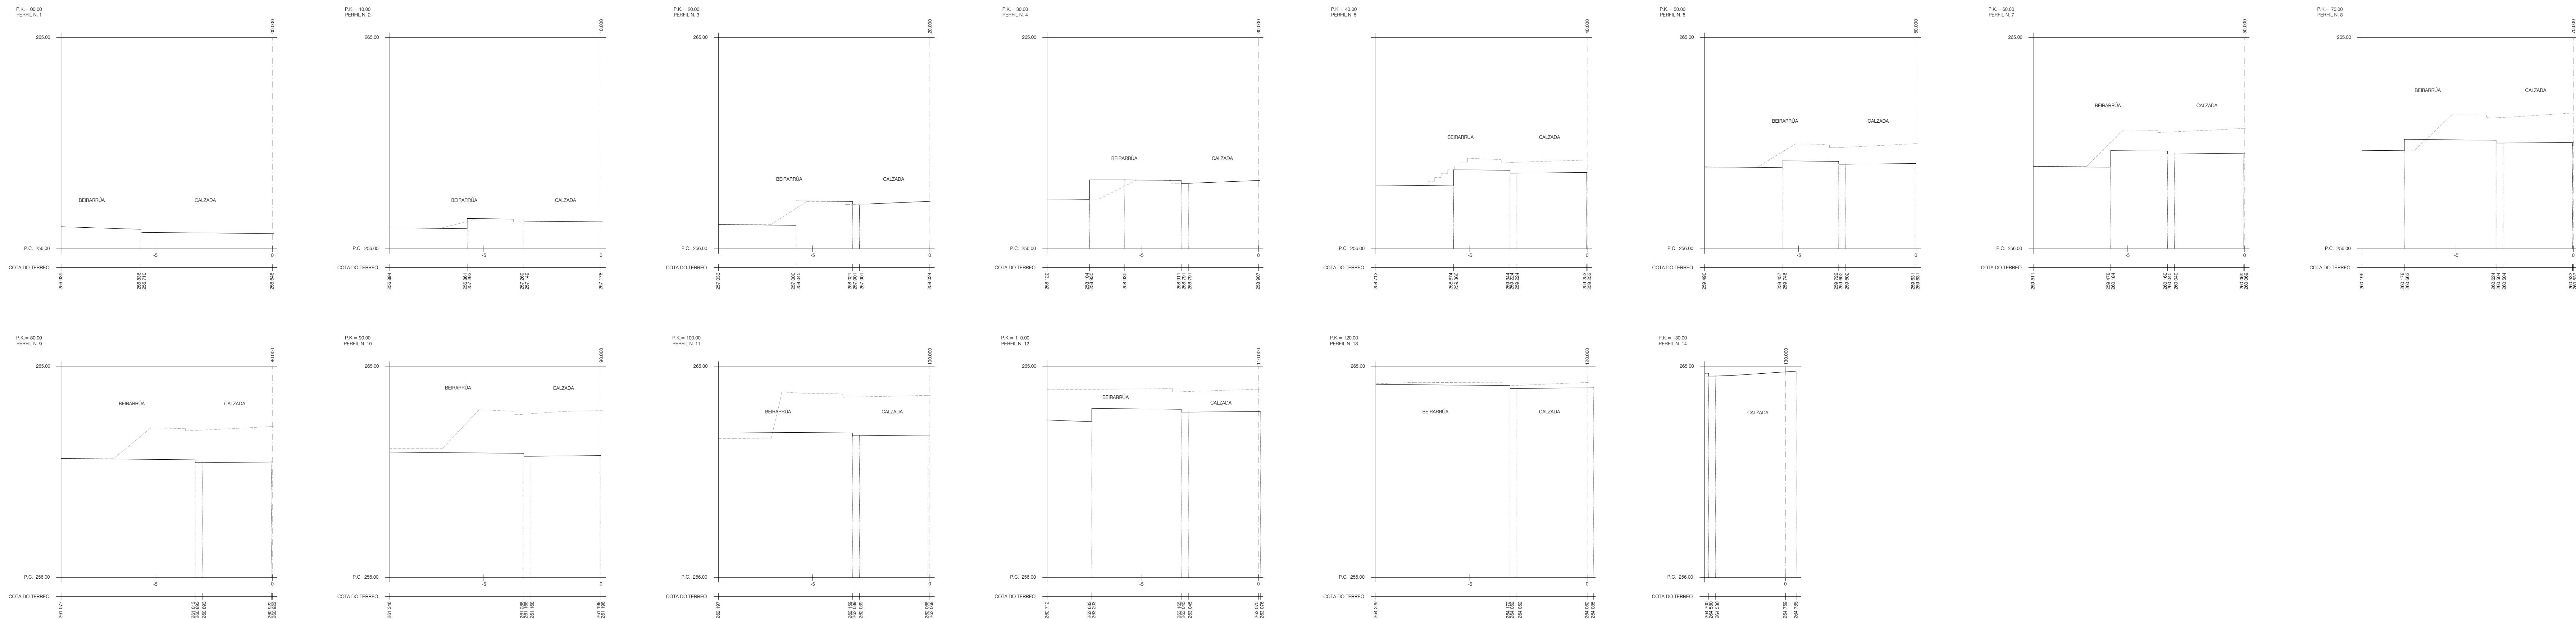


PERFIS TRANSVERSAIS
E: 1/100

PERFIS TRANSVERSAIS
E: 1/100

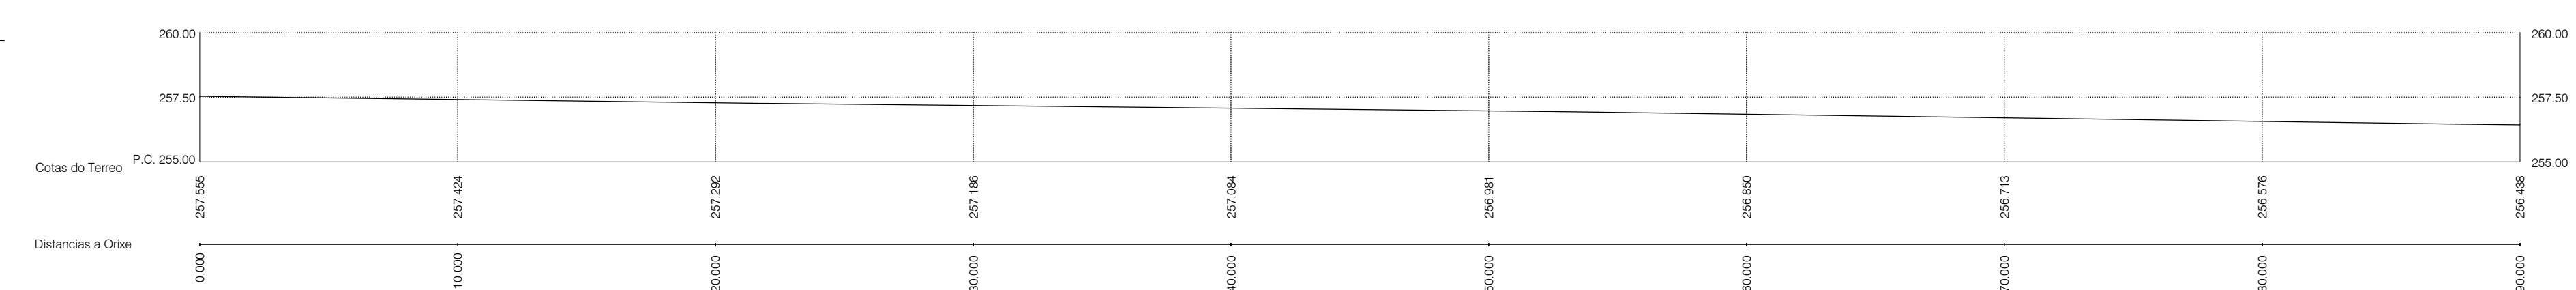

PERFIS TRANSVERSAIS
E: 1/100

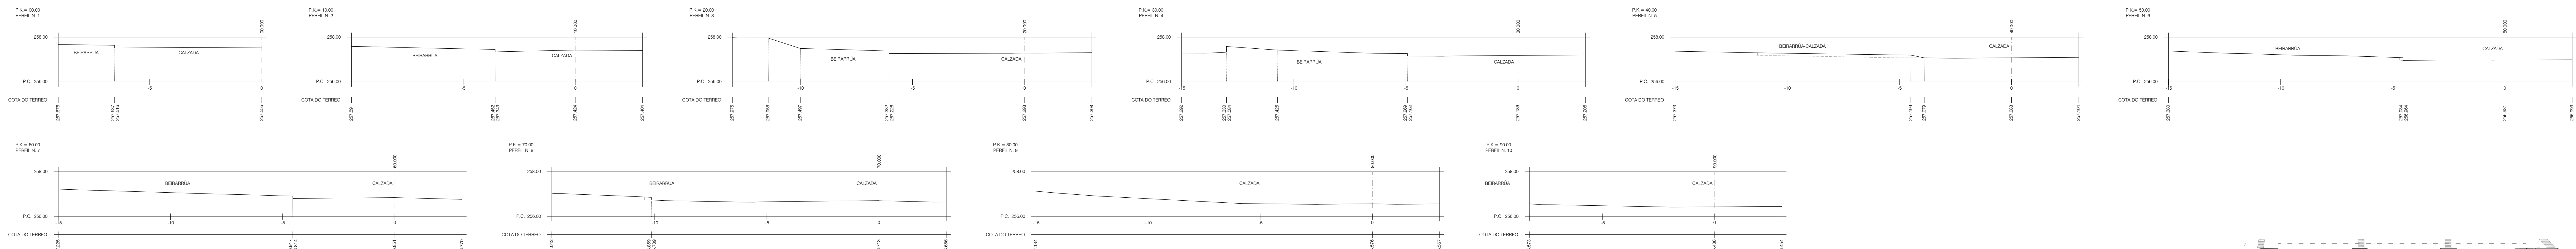