


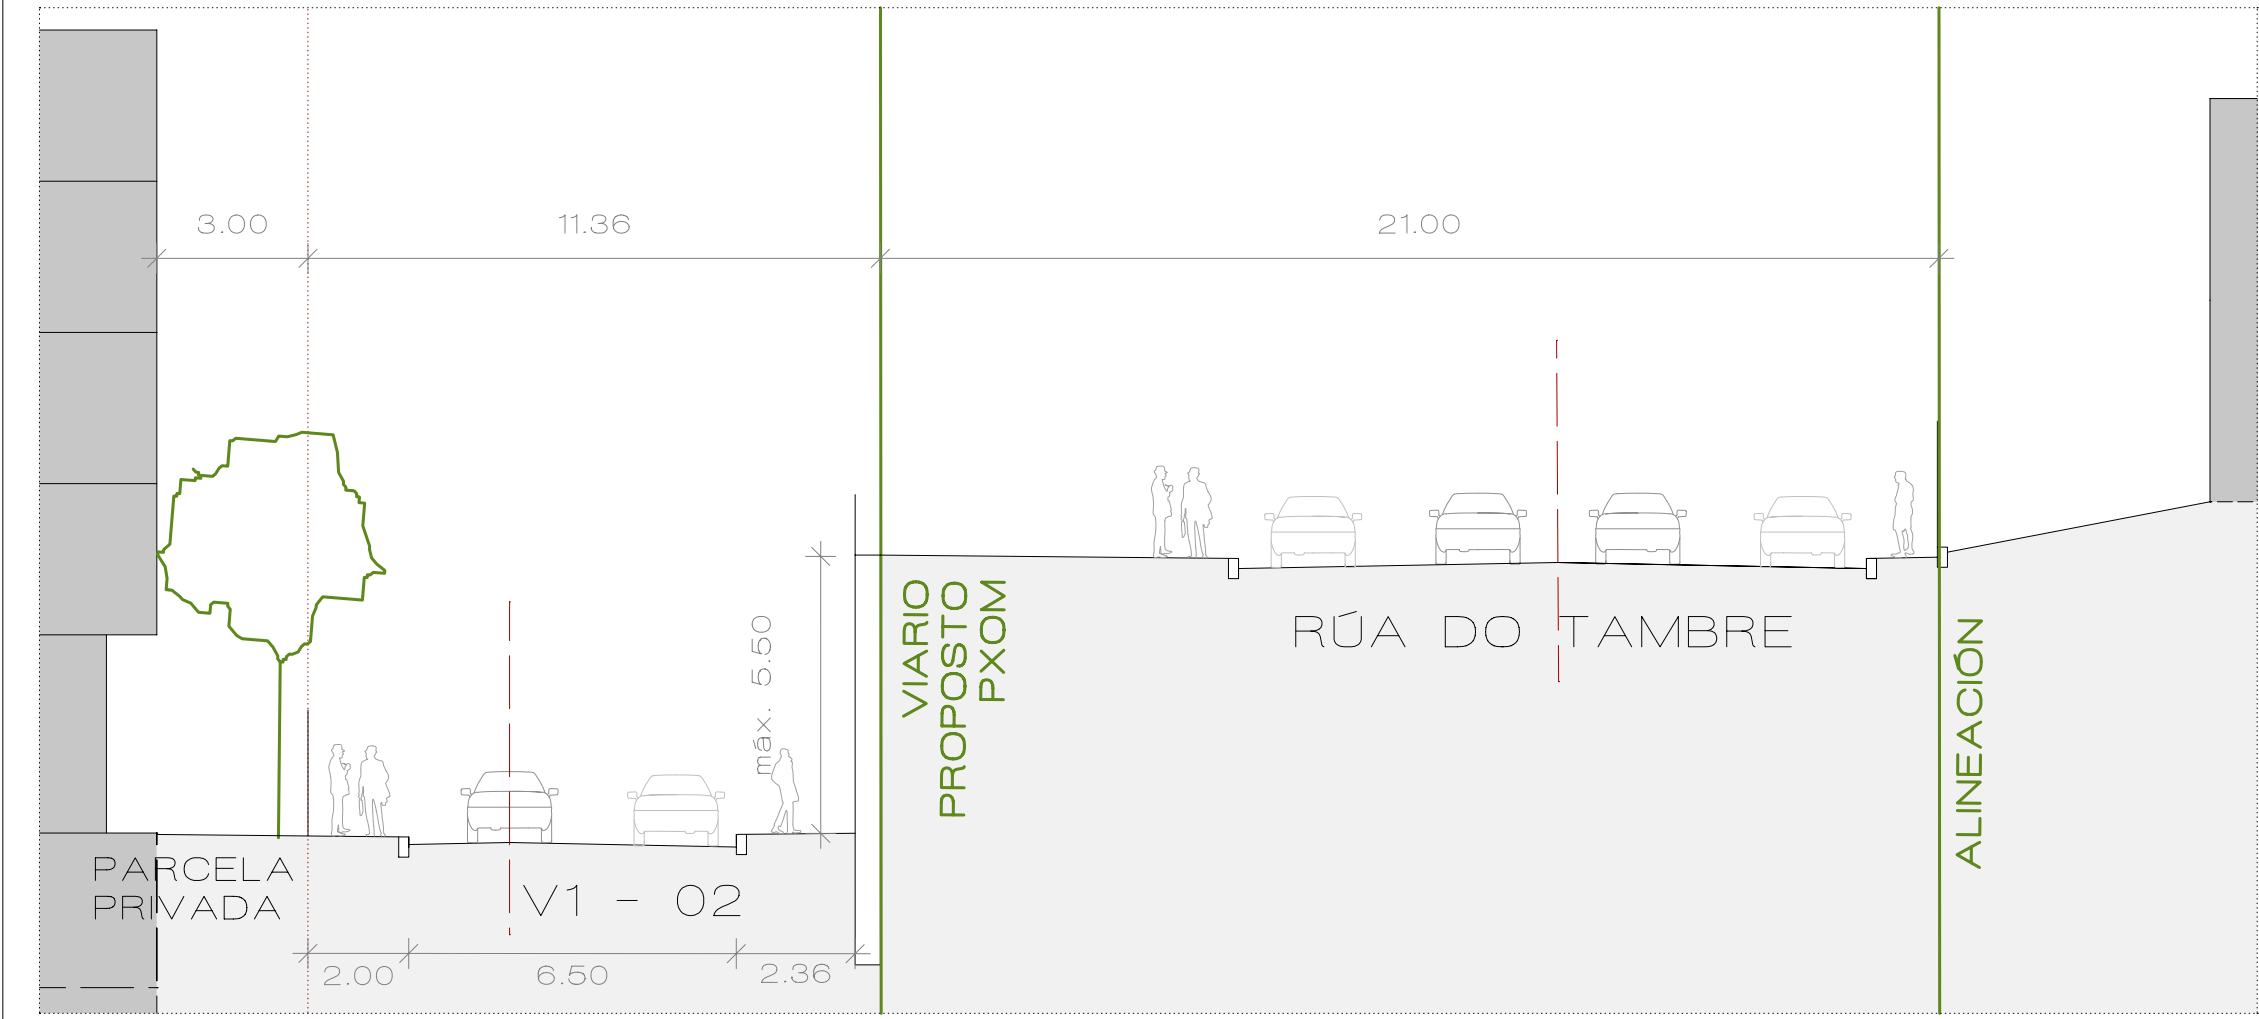

SECCIÓN B-B'

LENDAS DE SIMBOLOXÍA

GRÁFICO DE FOLLAS

|   |                                         |               |
|---|-----------------------------------------|---------------|
| <br>CONCELLO DE SANTIAGO  | SANTIAGO DE COMPOSTELA                  |               |
|   | PLAN PARCIAL SUND 4 REBORDAOS           |               |
| <br>ANAYA ARQUITECTOS SLP | ANAYA ARQUITECTOS SLP                   |               |
|   | APROBACIÓN INICIAL                      |               |
| 15078_PP_SUND04_202306_AI                                                                                      | Definición geométrica carretera Vilares |               |
| UTM-ETRS89 (EPSG:25829)                                                                                        | Nº 26                                   | PORD_02SLIC_6 |
| A1: 1:250 - A3: 1/500     |                                         |               |
| <div><div></div><div>0</div><div>5</div><div>10 m</div></div>                                                  |                                         |               |

